


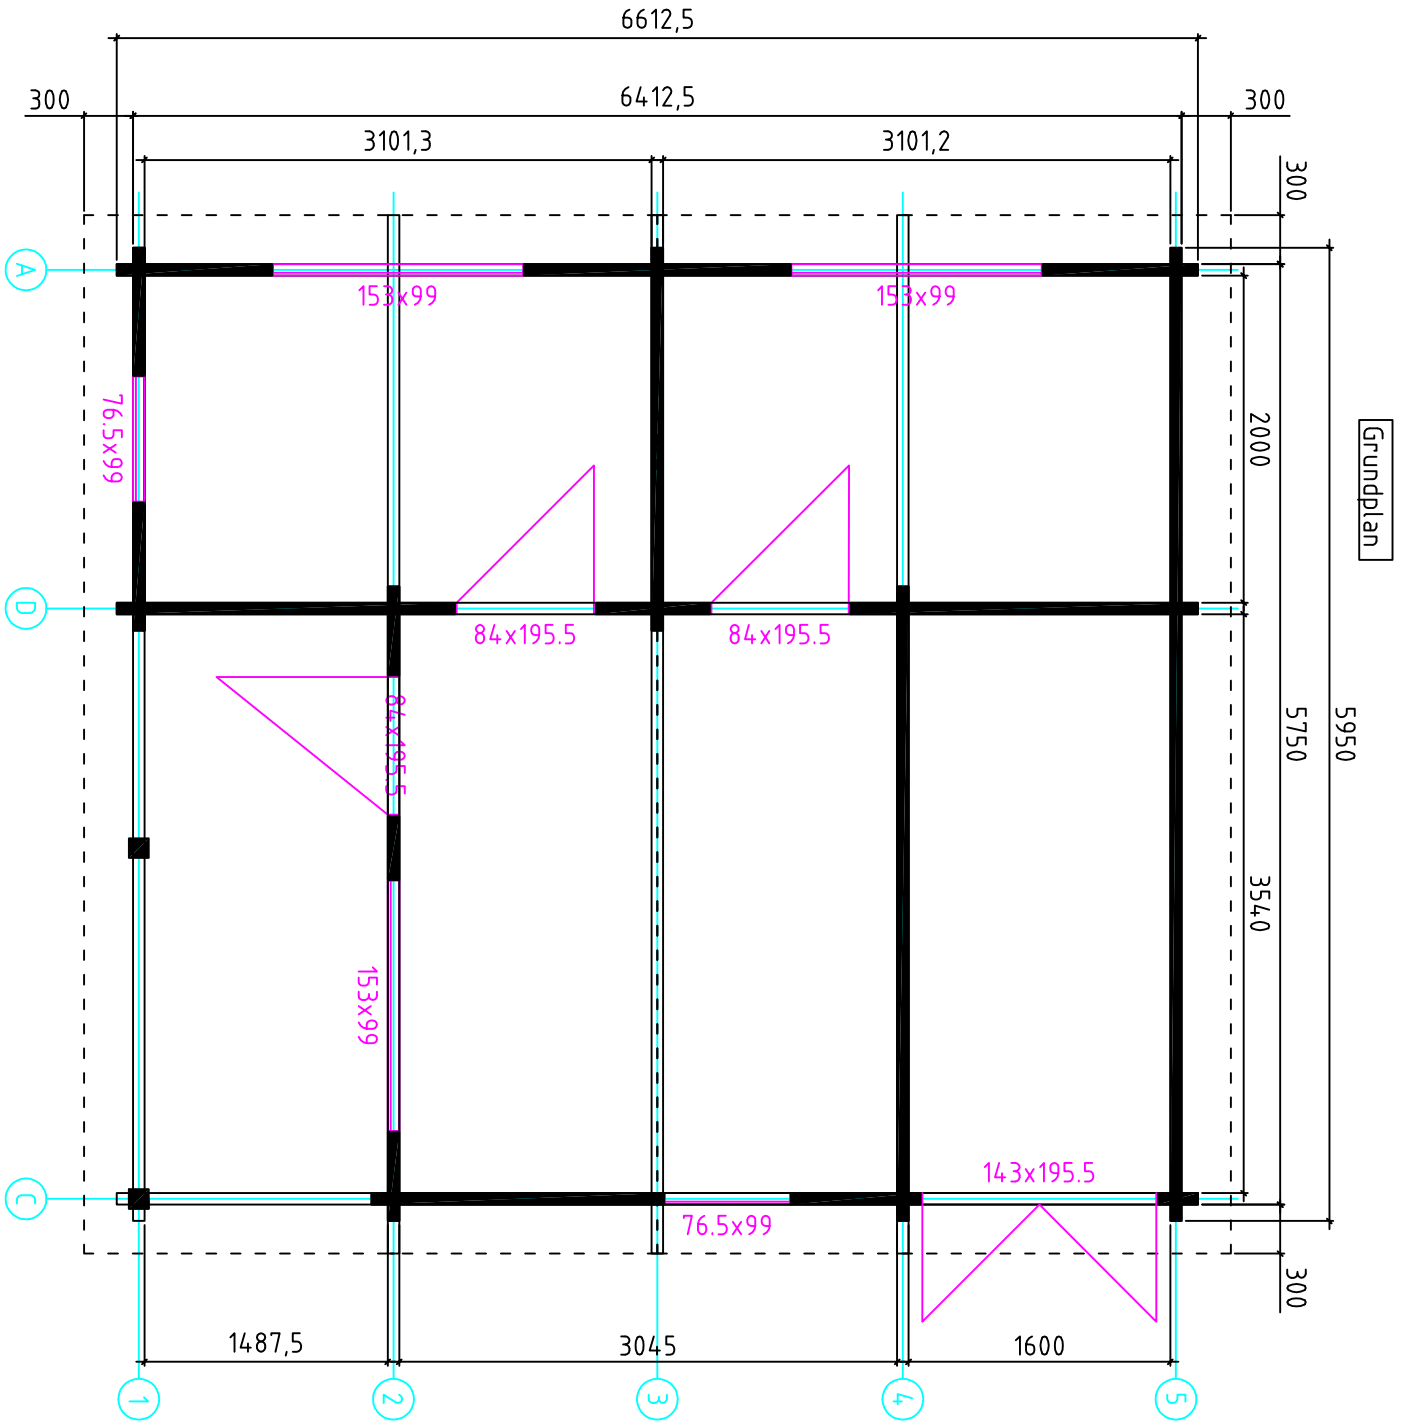


Falun A/1/170/18

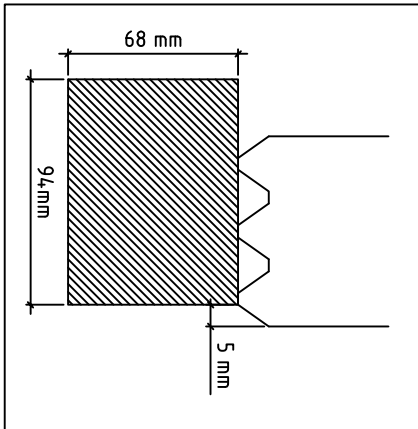

Falun A///70/18

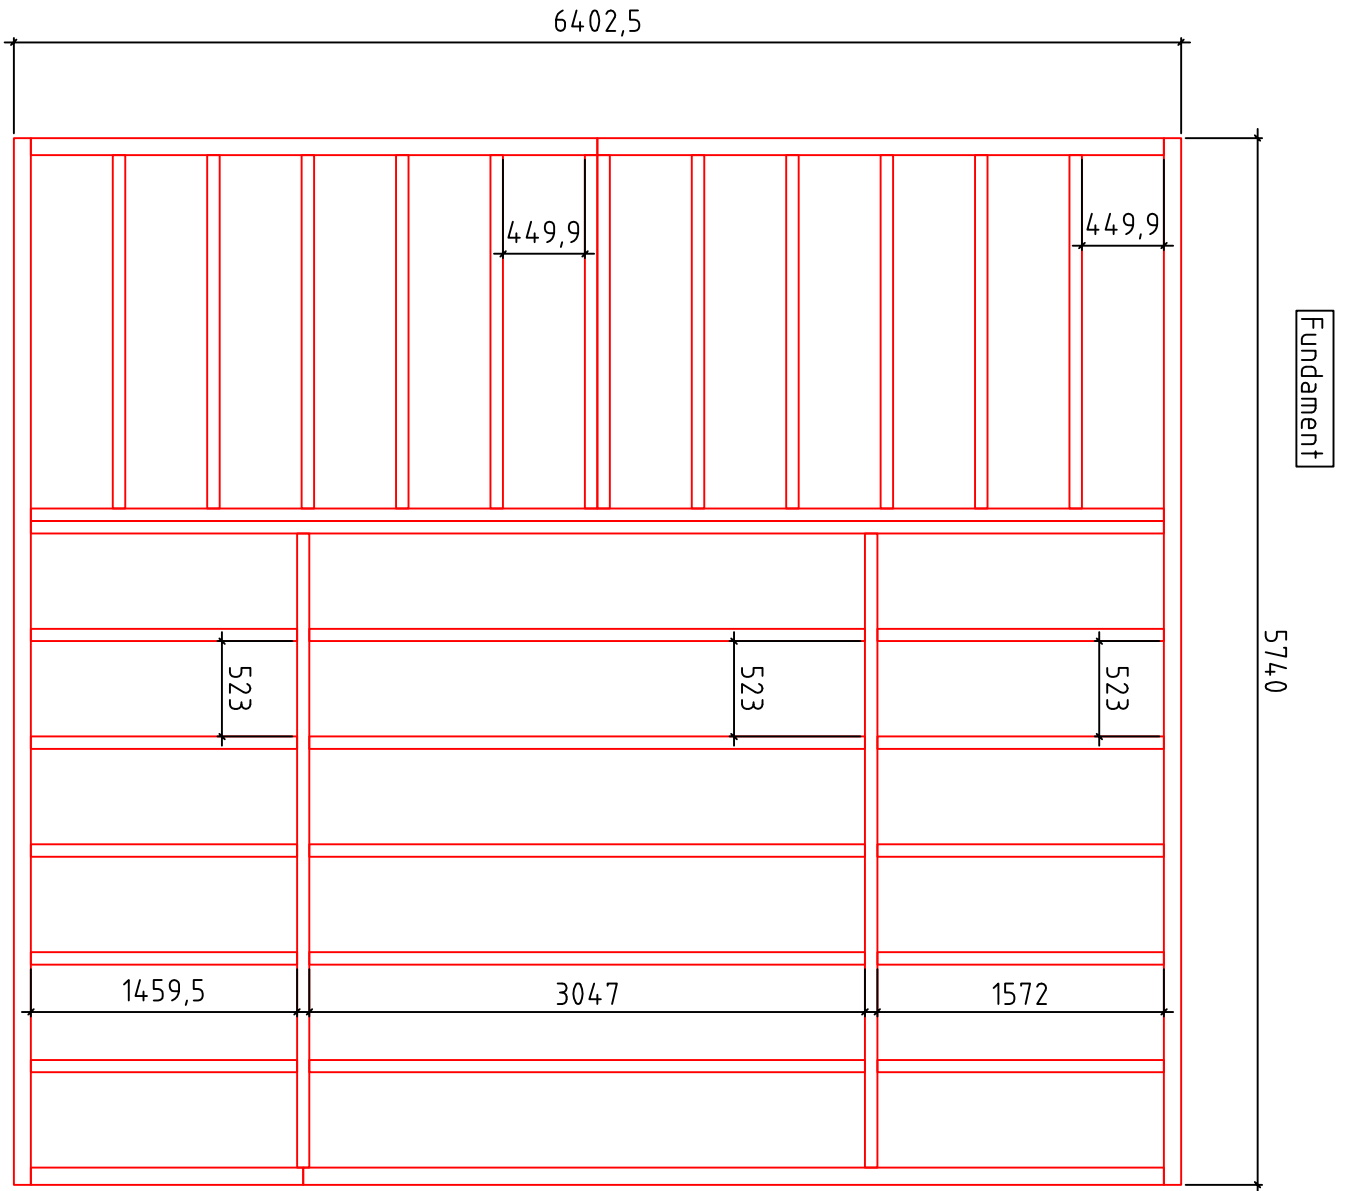

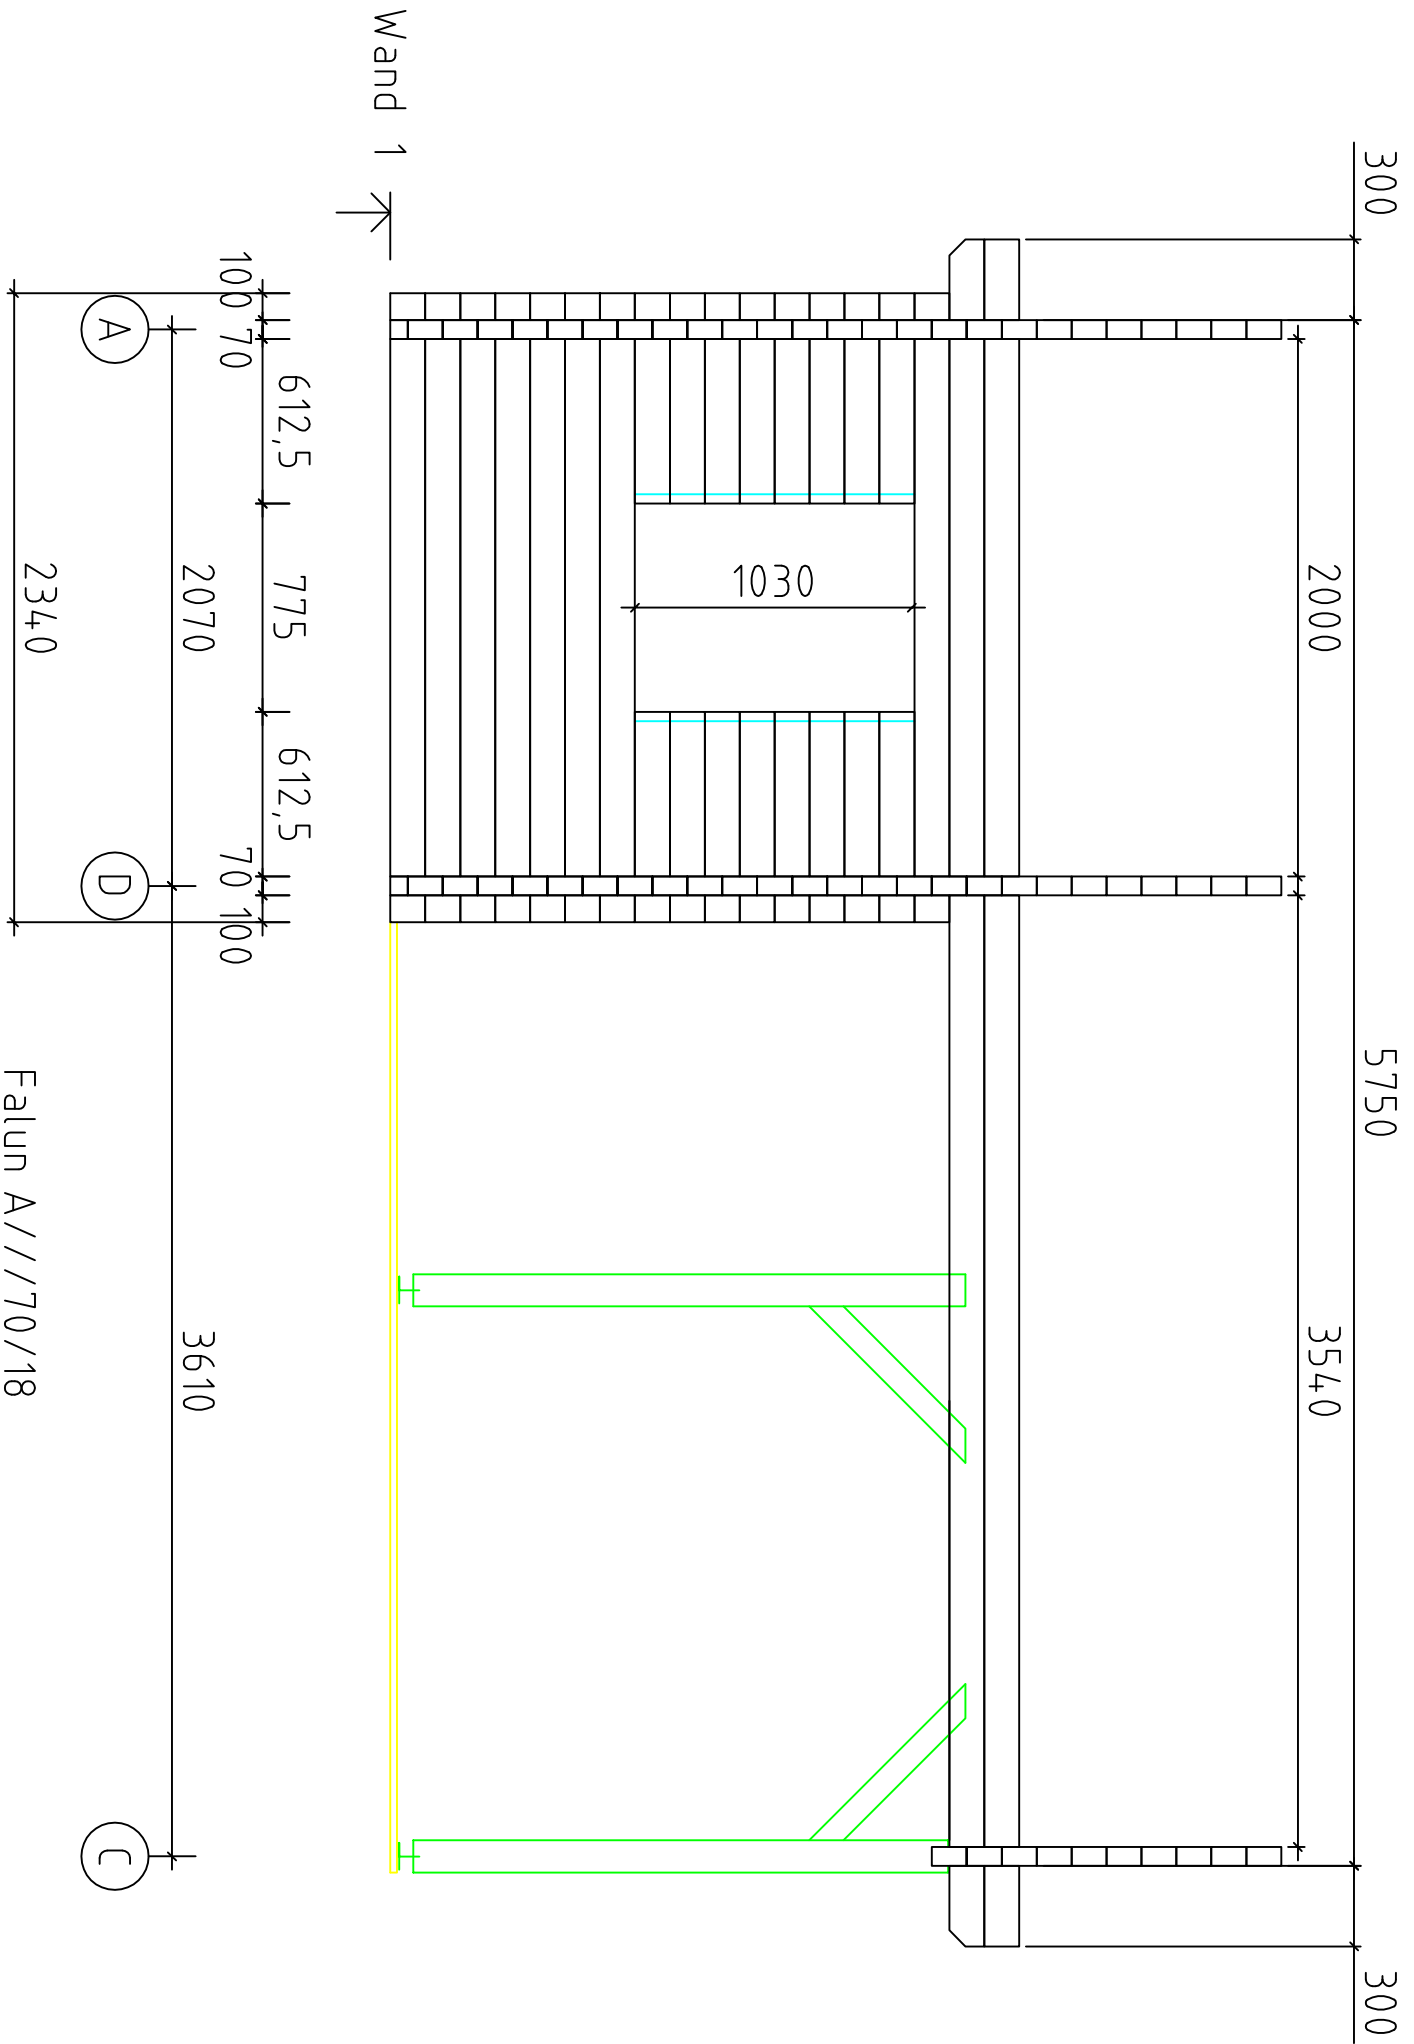

300

2000

5750

3540

300

1030

Wand 1 ↗

A

D

C

2340

100 70

612,5

775


612,5

70 100

2070

3610

Falun A///70/18

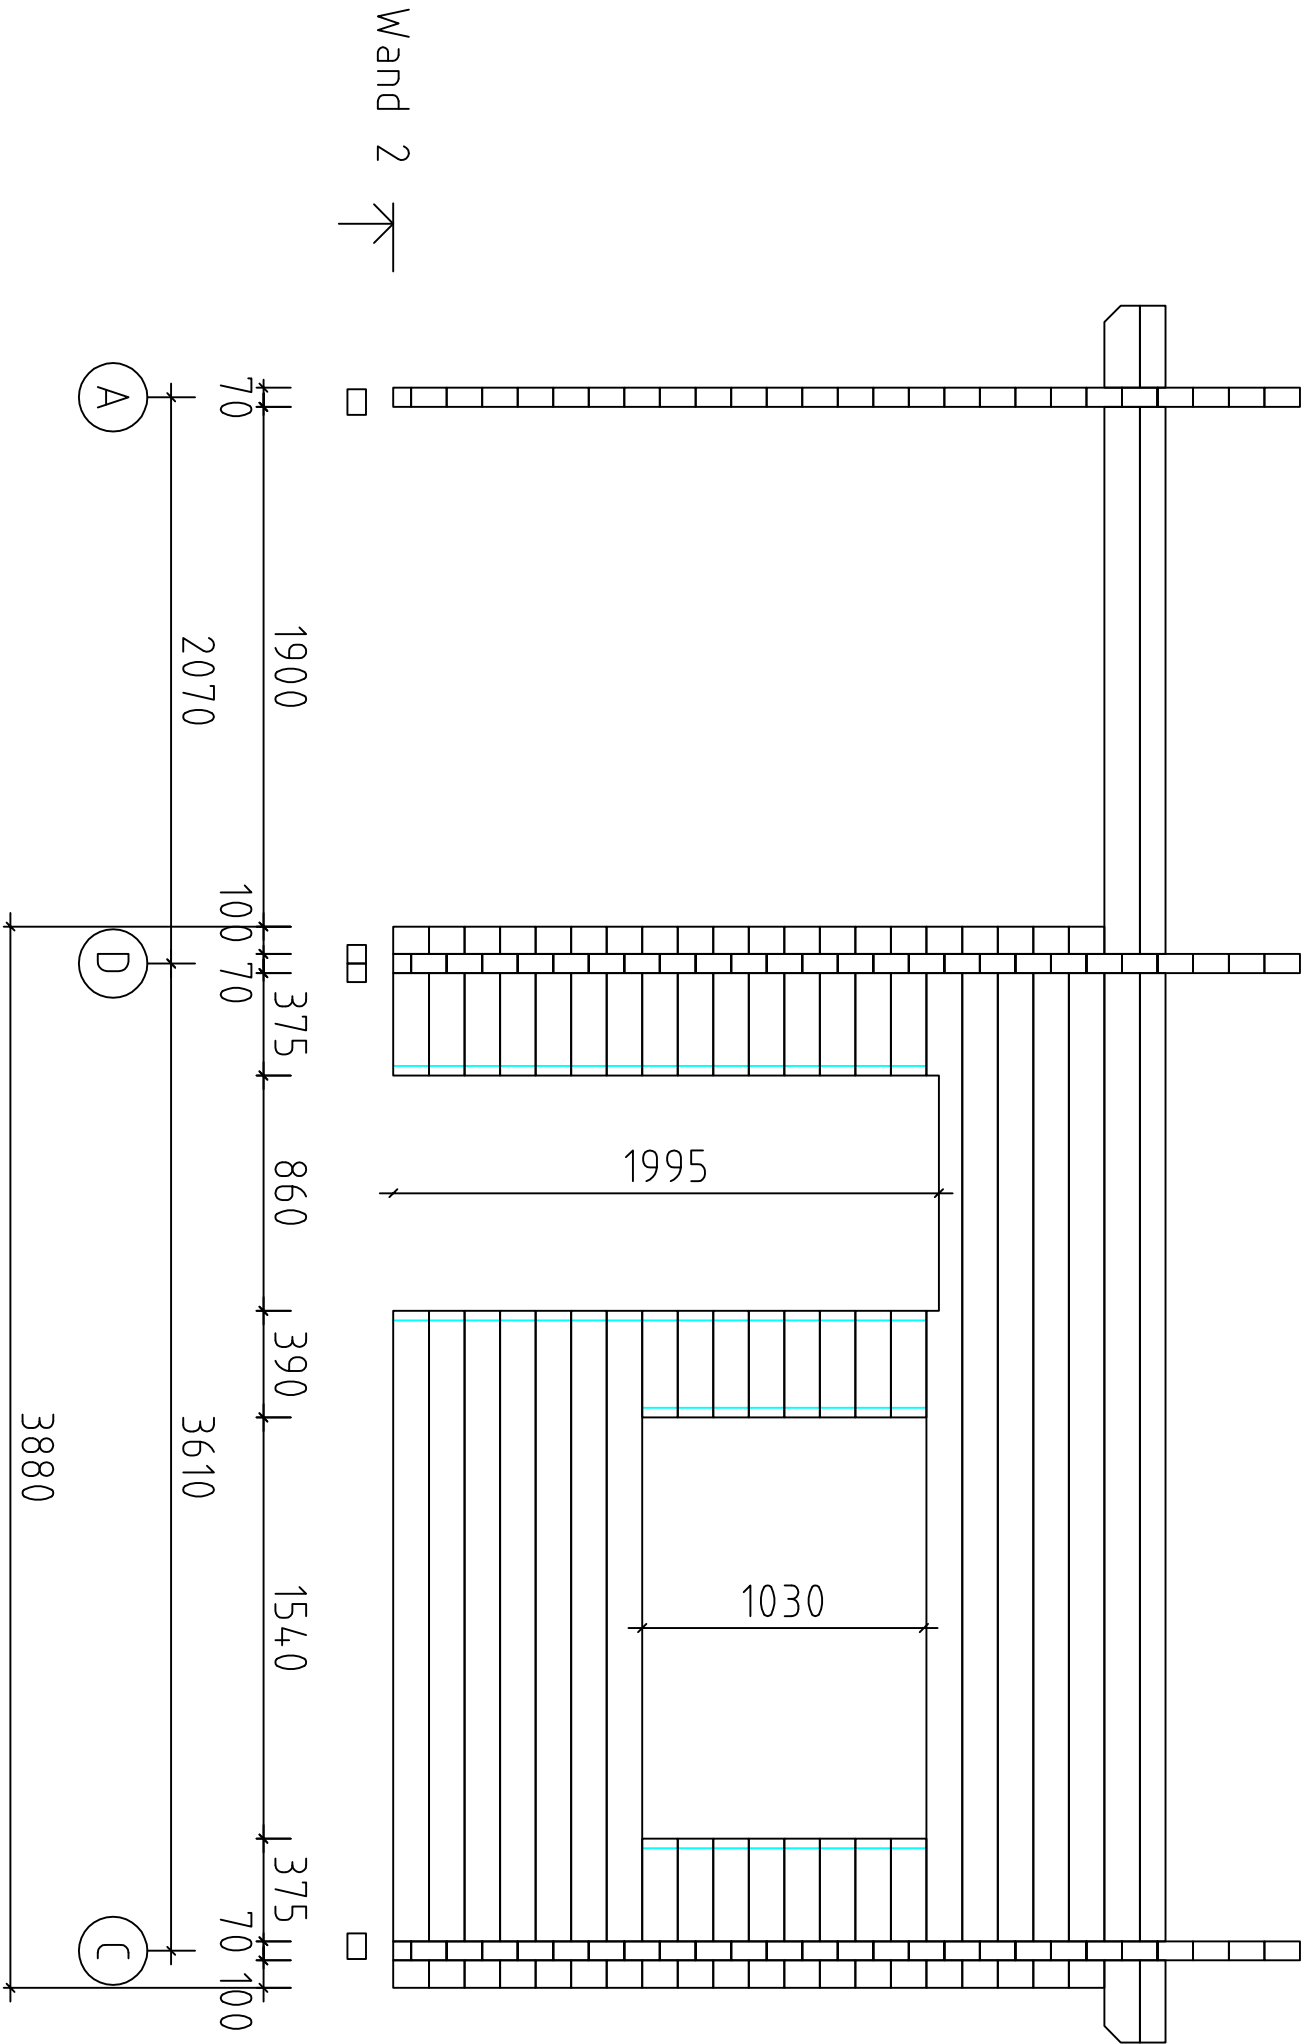

Wand 2 →


A

D


C

Falun A///70/18


Wand 3 ↗

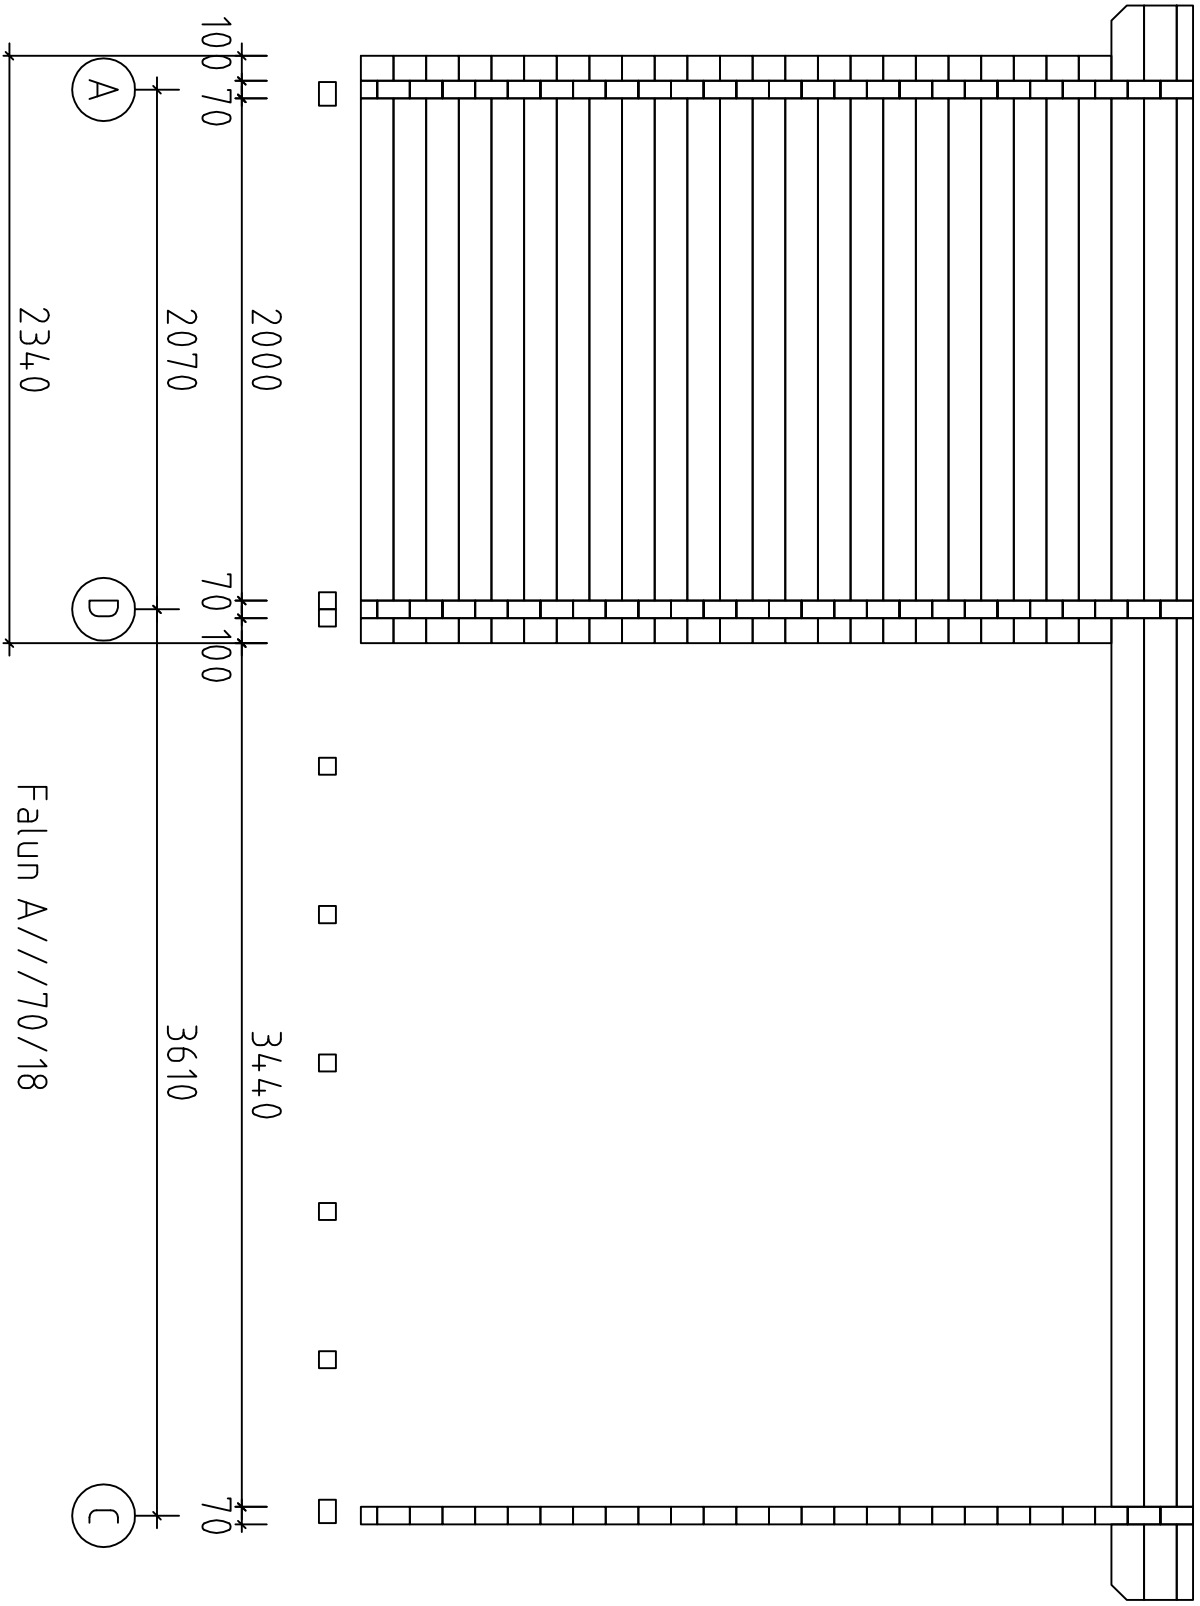

Wand 4

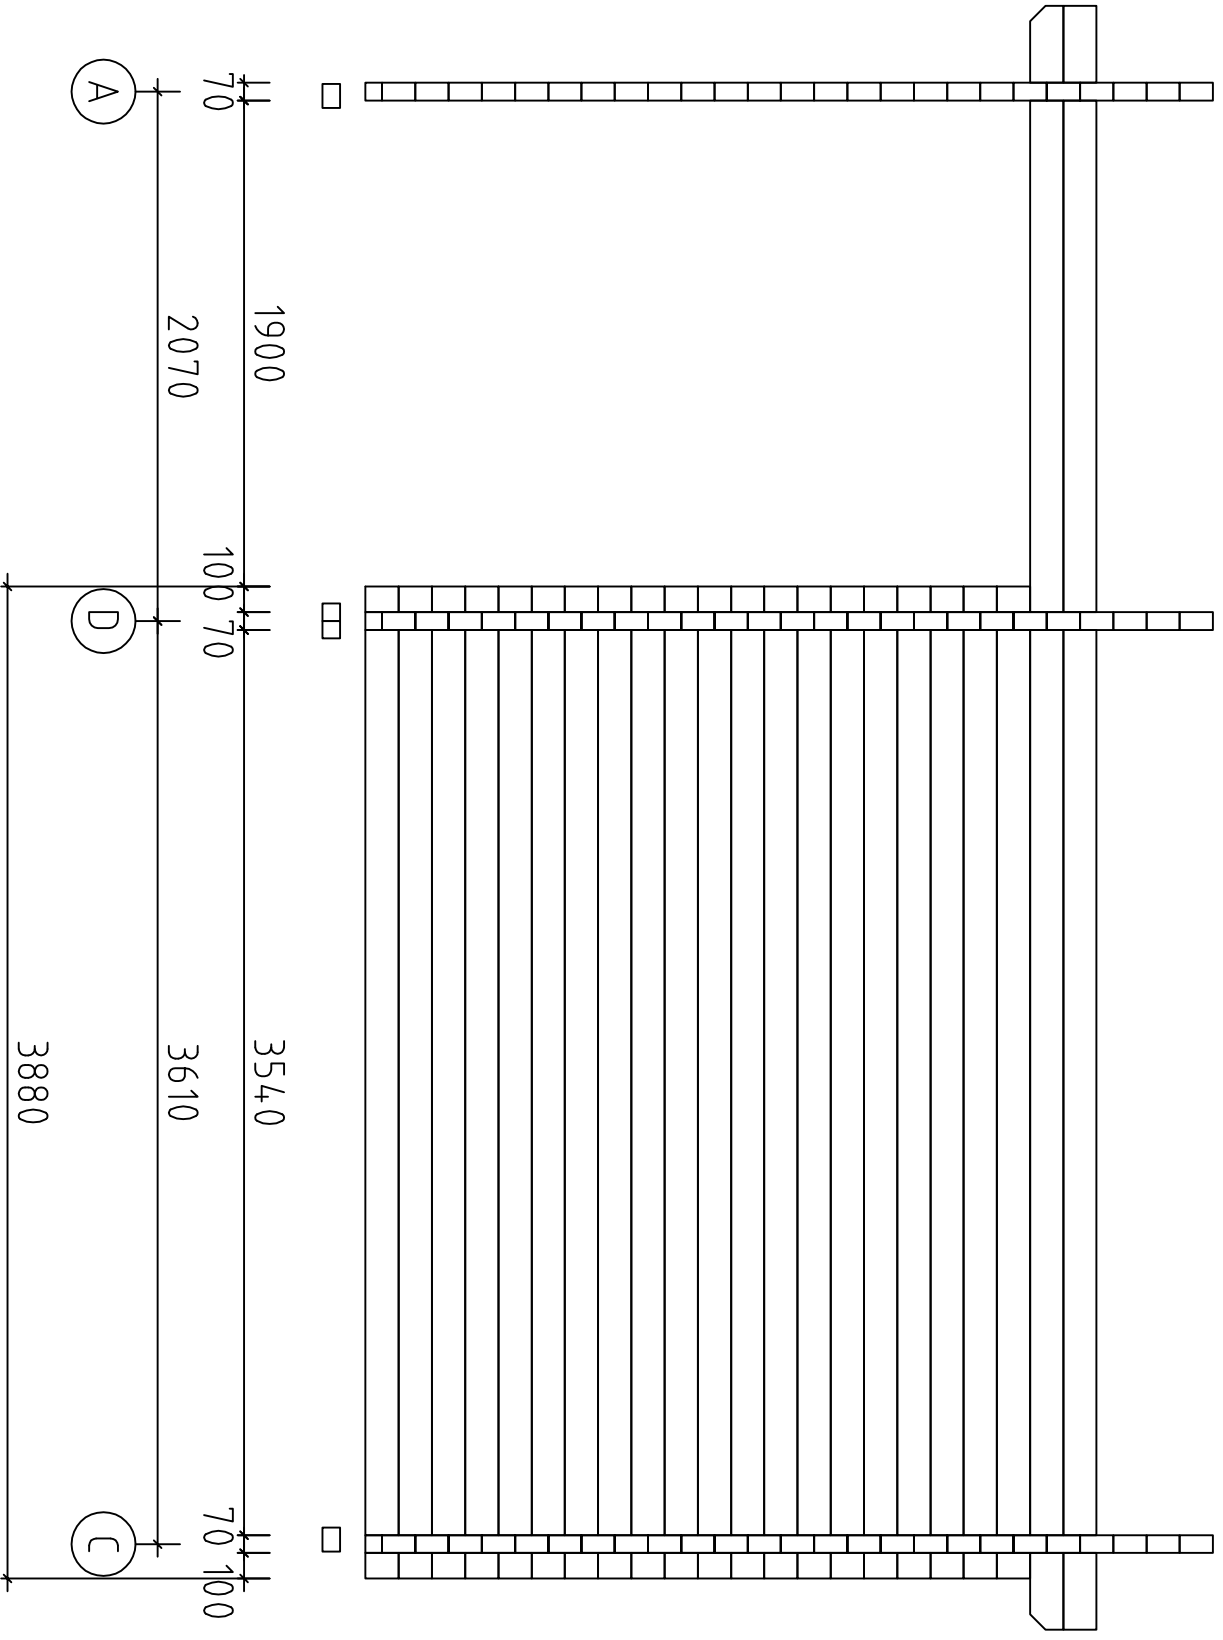


Falun A//70/18

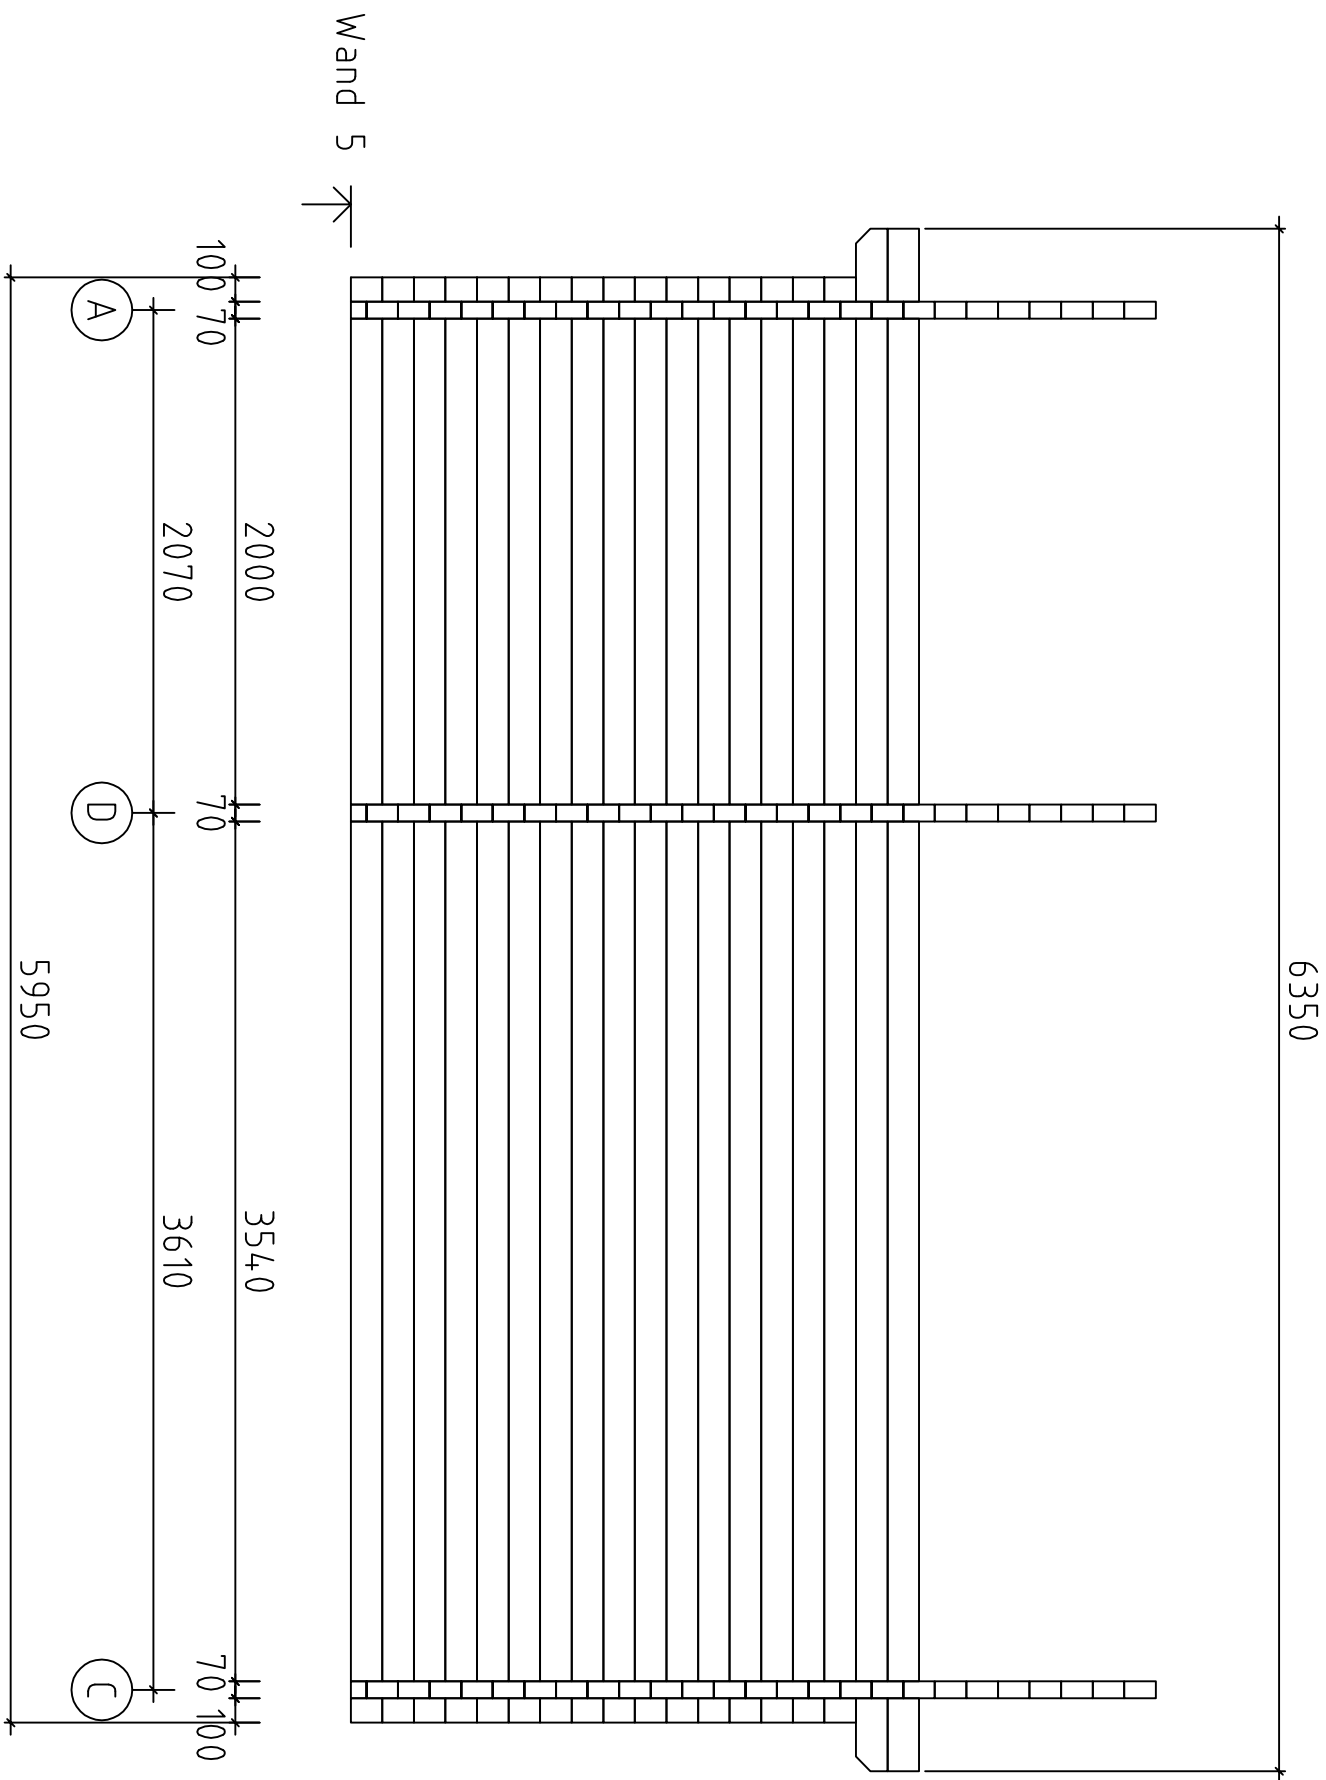





Falun A///70/18

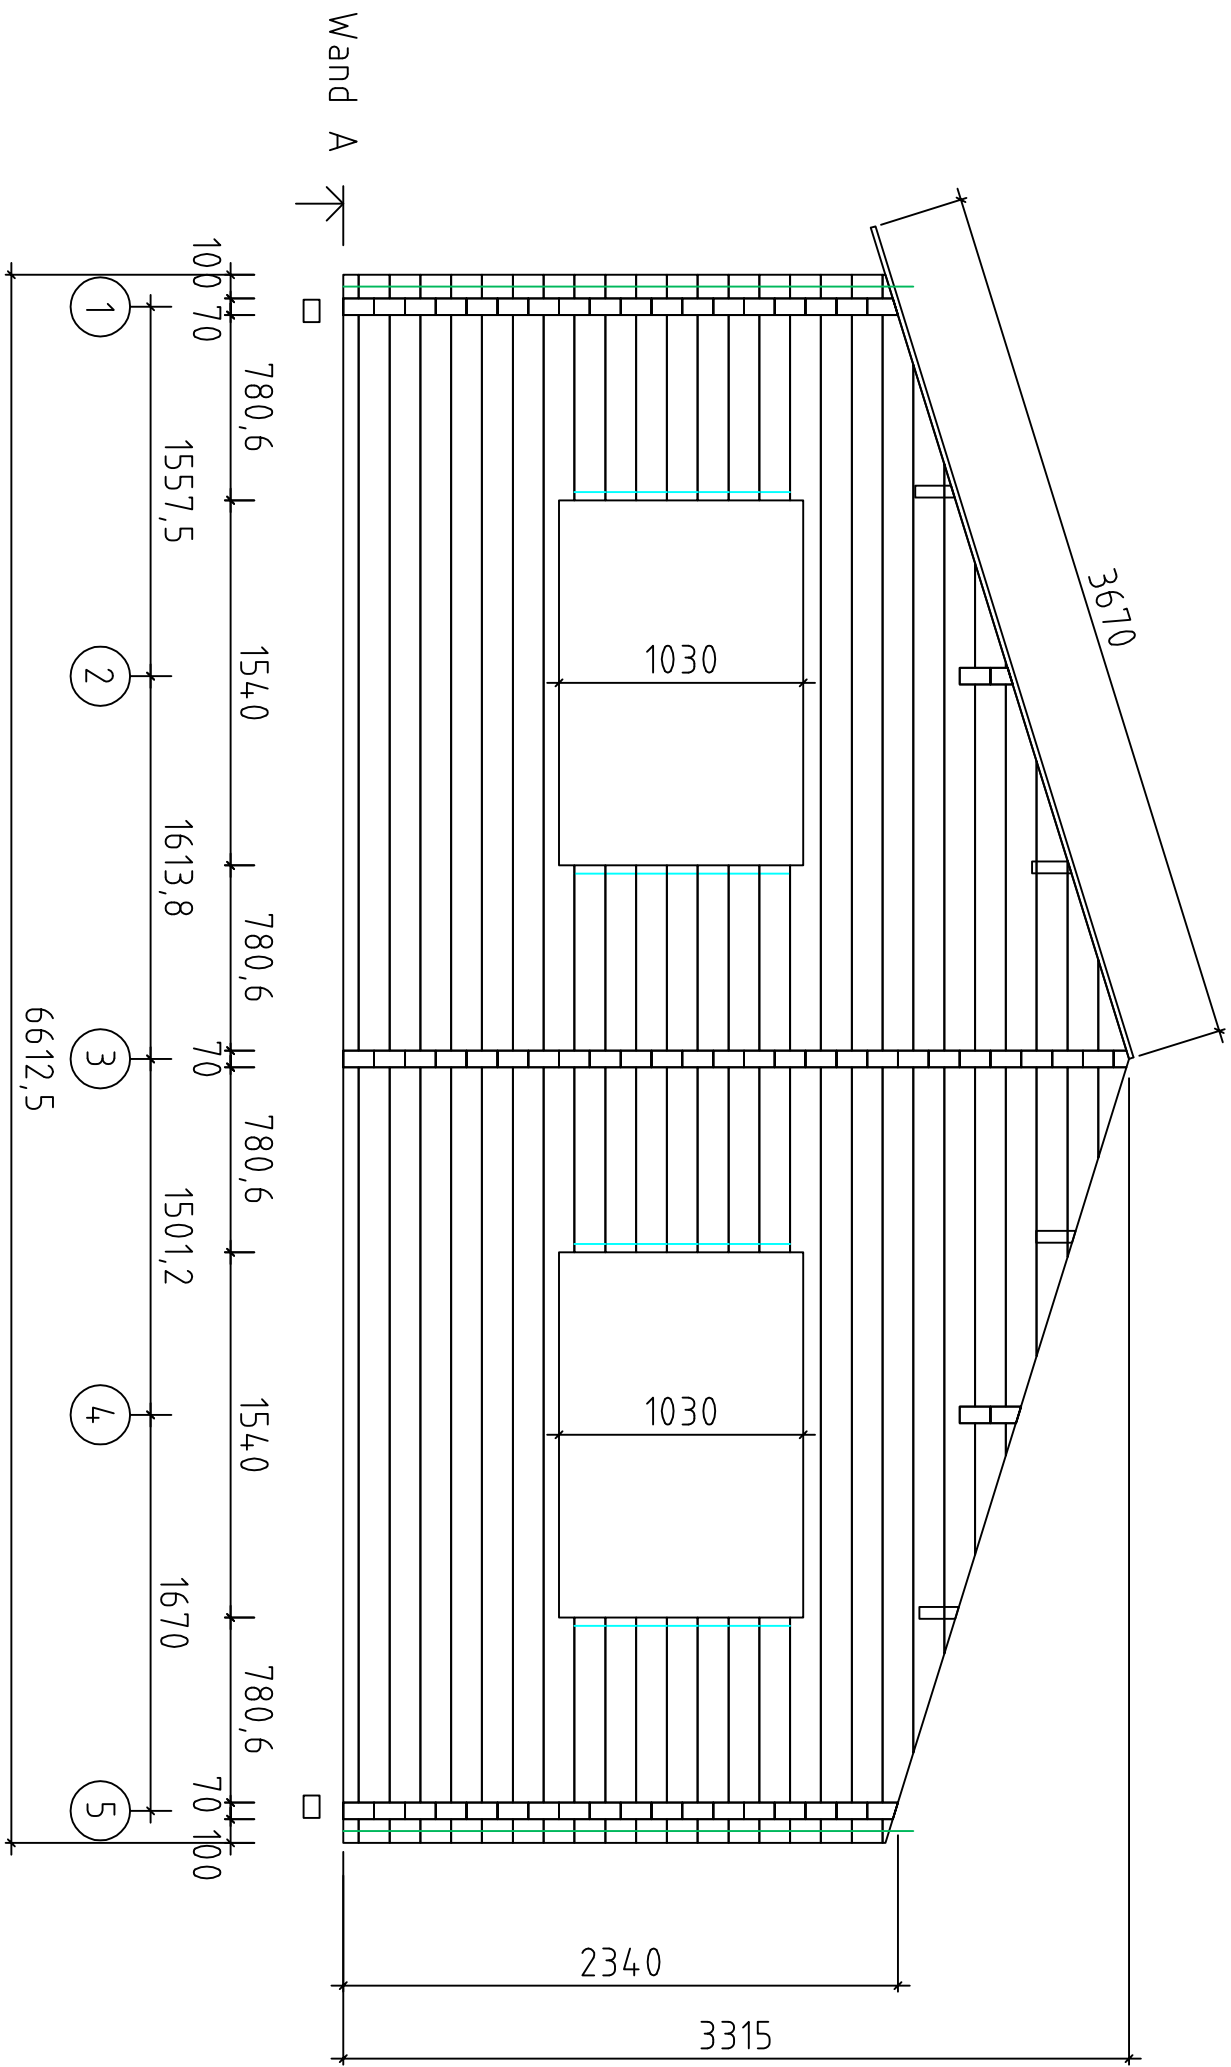

Wand c ↗

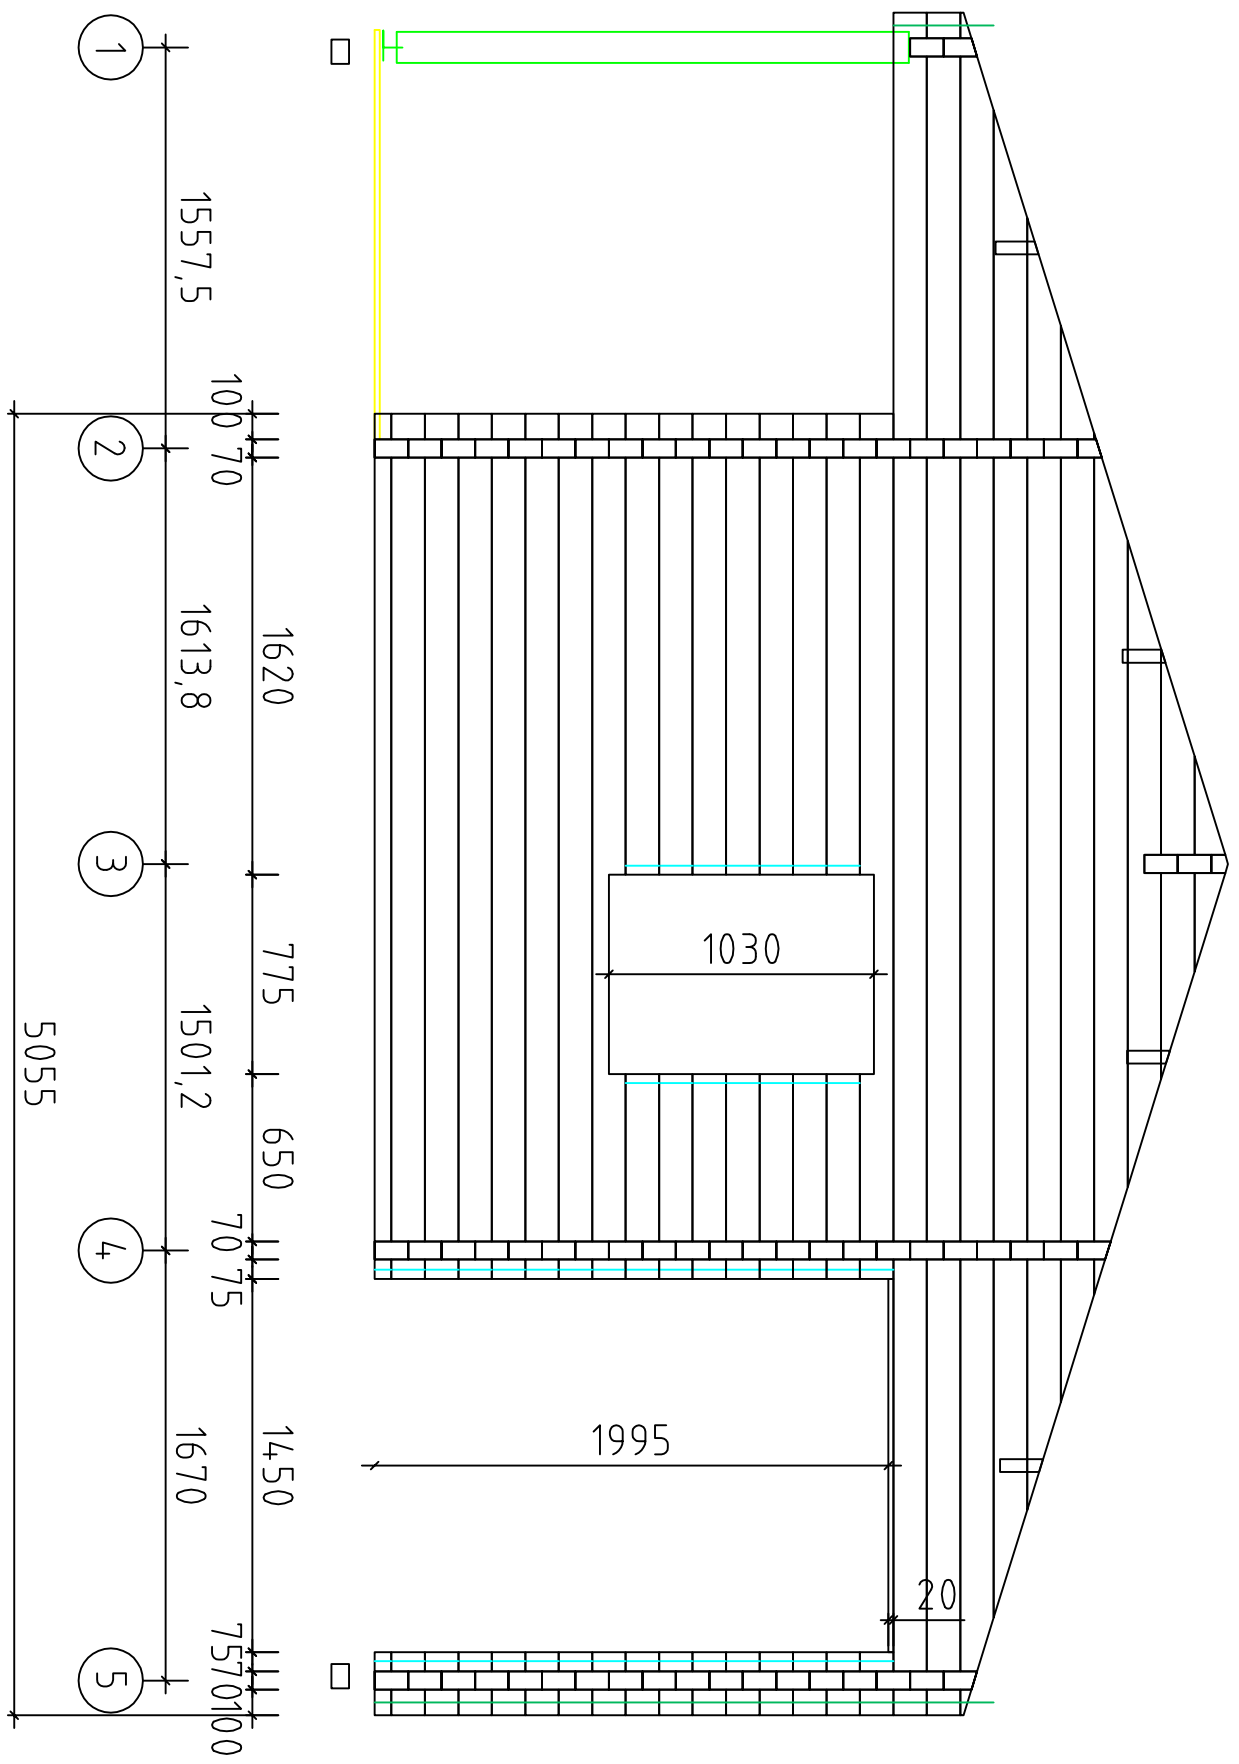


Falun A///70/18

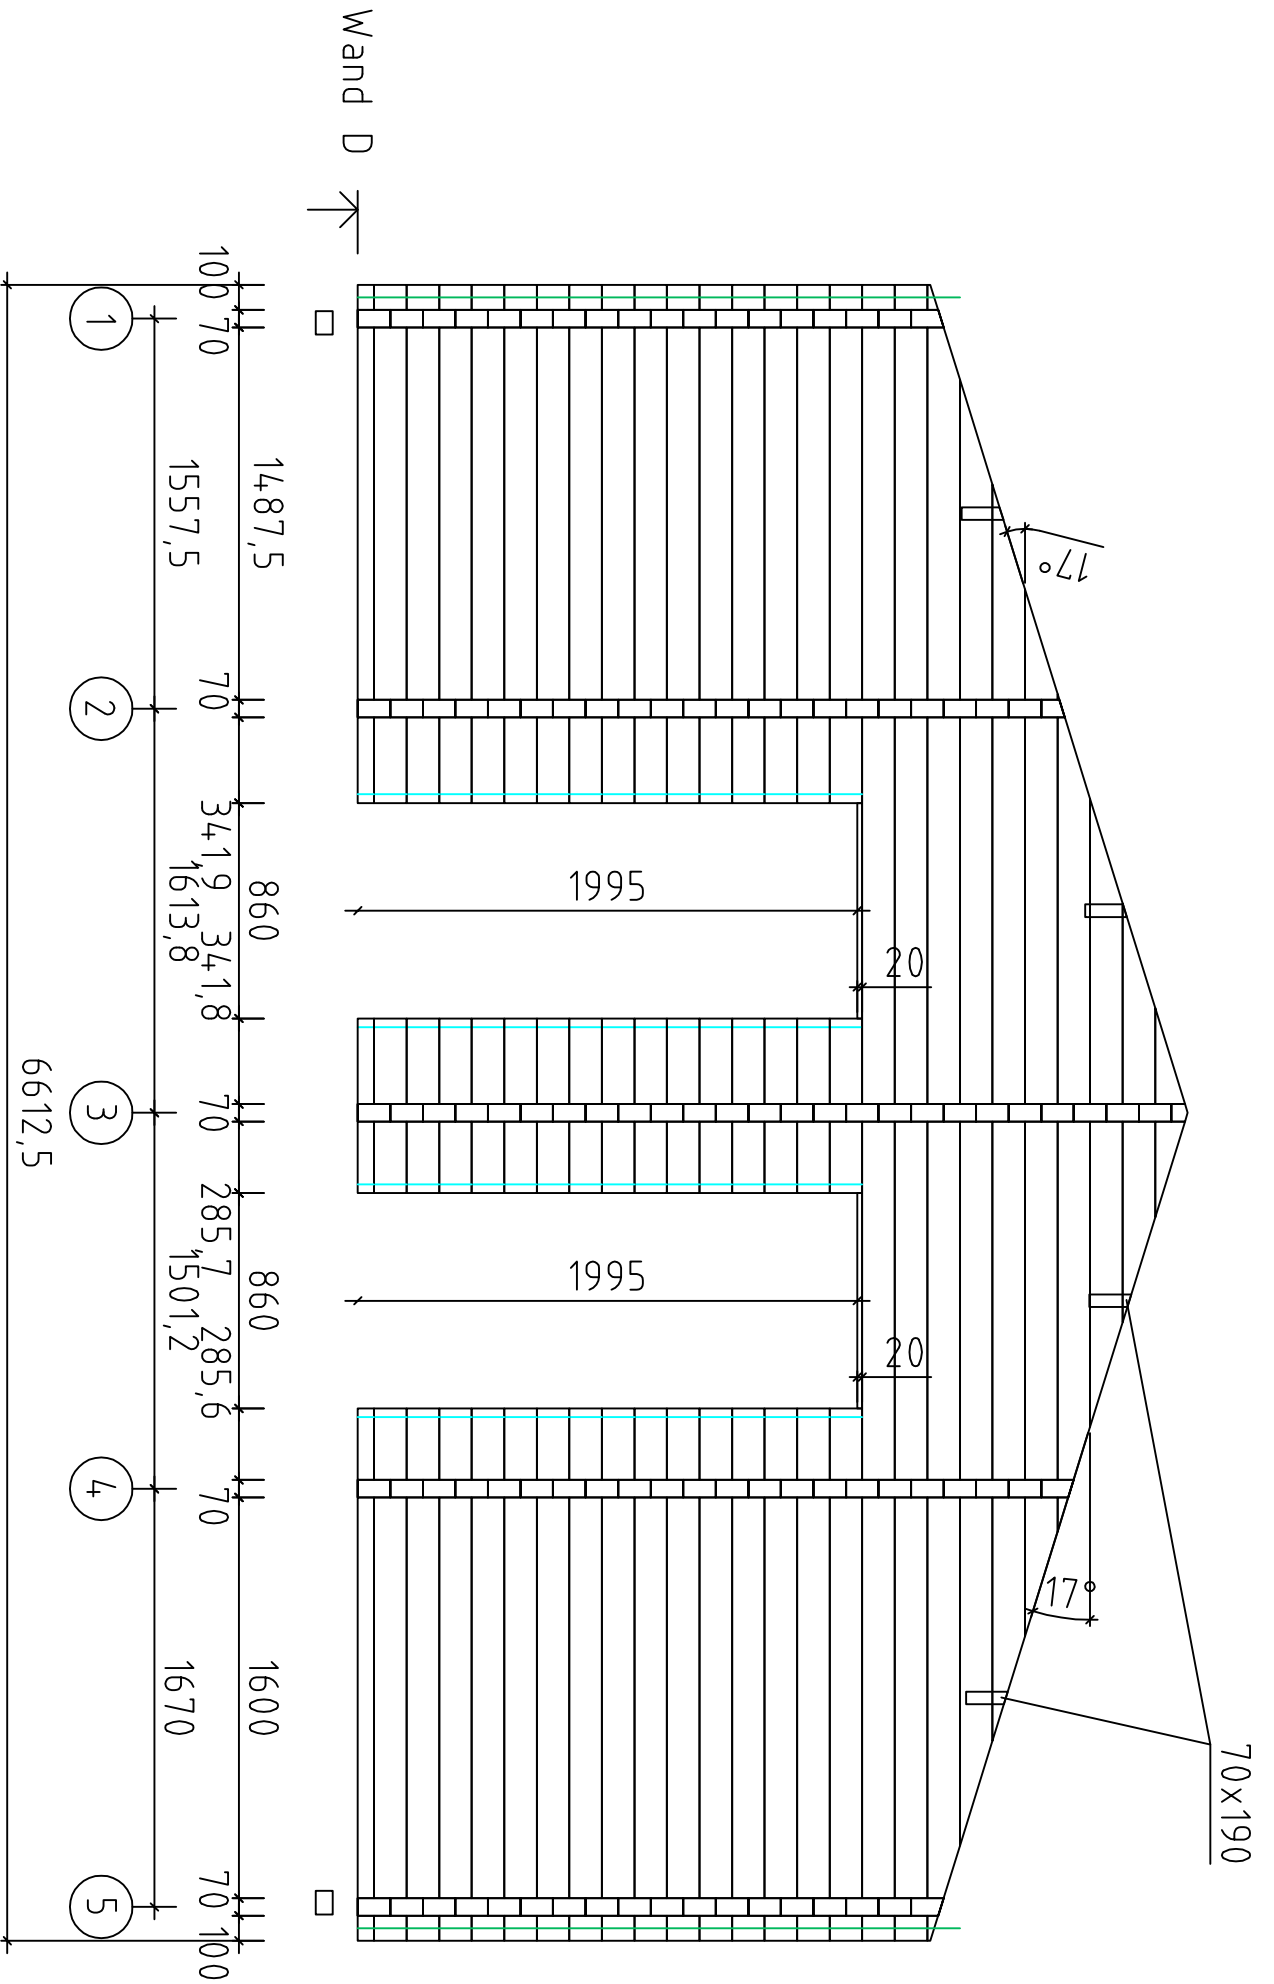


Fenster 765x990 lengi mōōti

"BC"

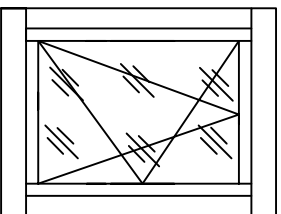


Fenster 1530x990 (lengi mōōti)

"BC"

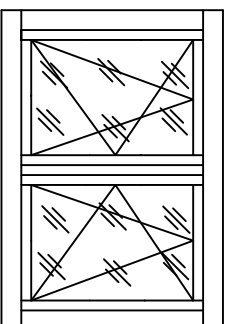

Tür 1430x1955 lengi mōōti

"AB"

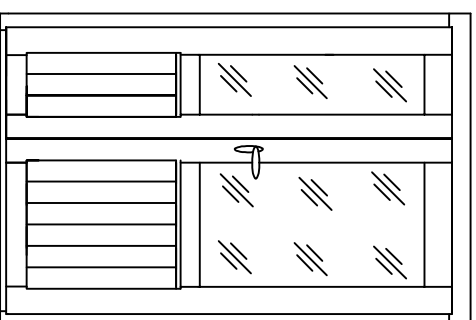

Tür 840x1955 lengi mōōti

"AB"

