



Malaga-B/1/170/20

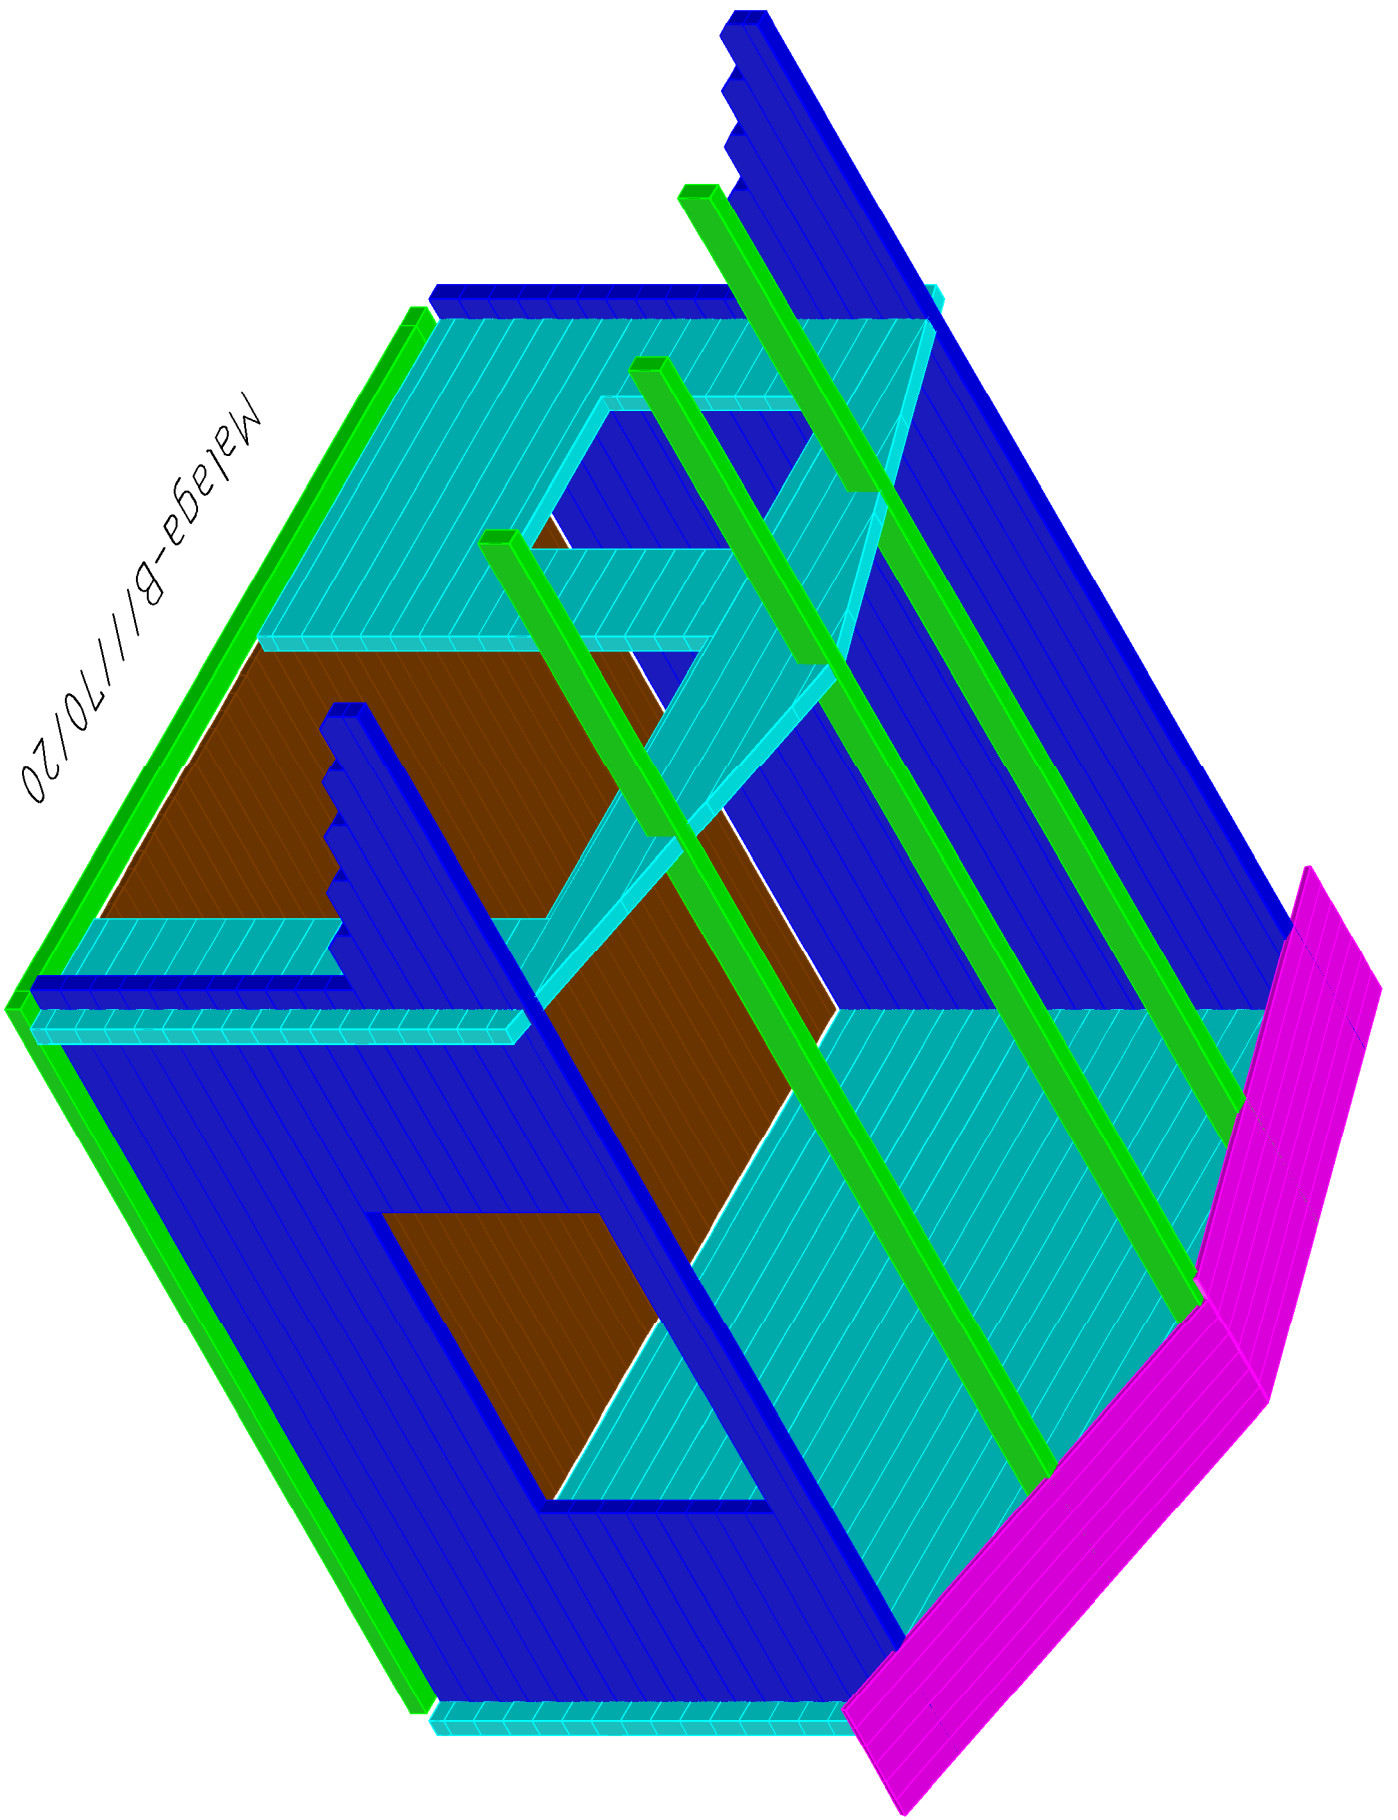


# Malaga-B///70/20

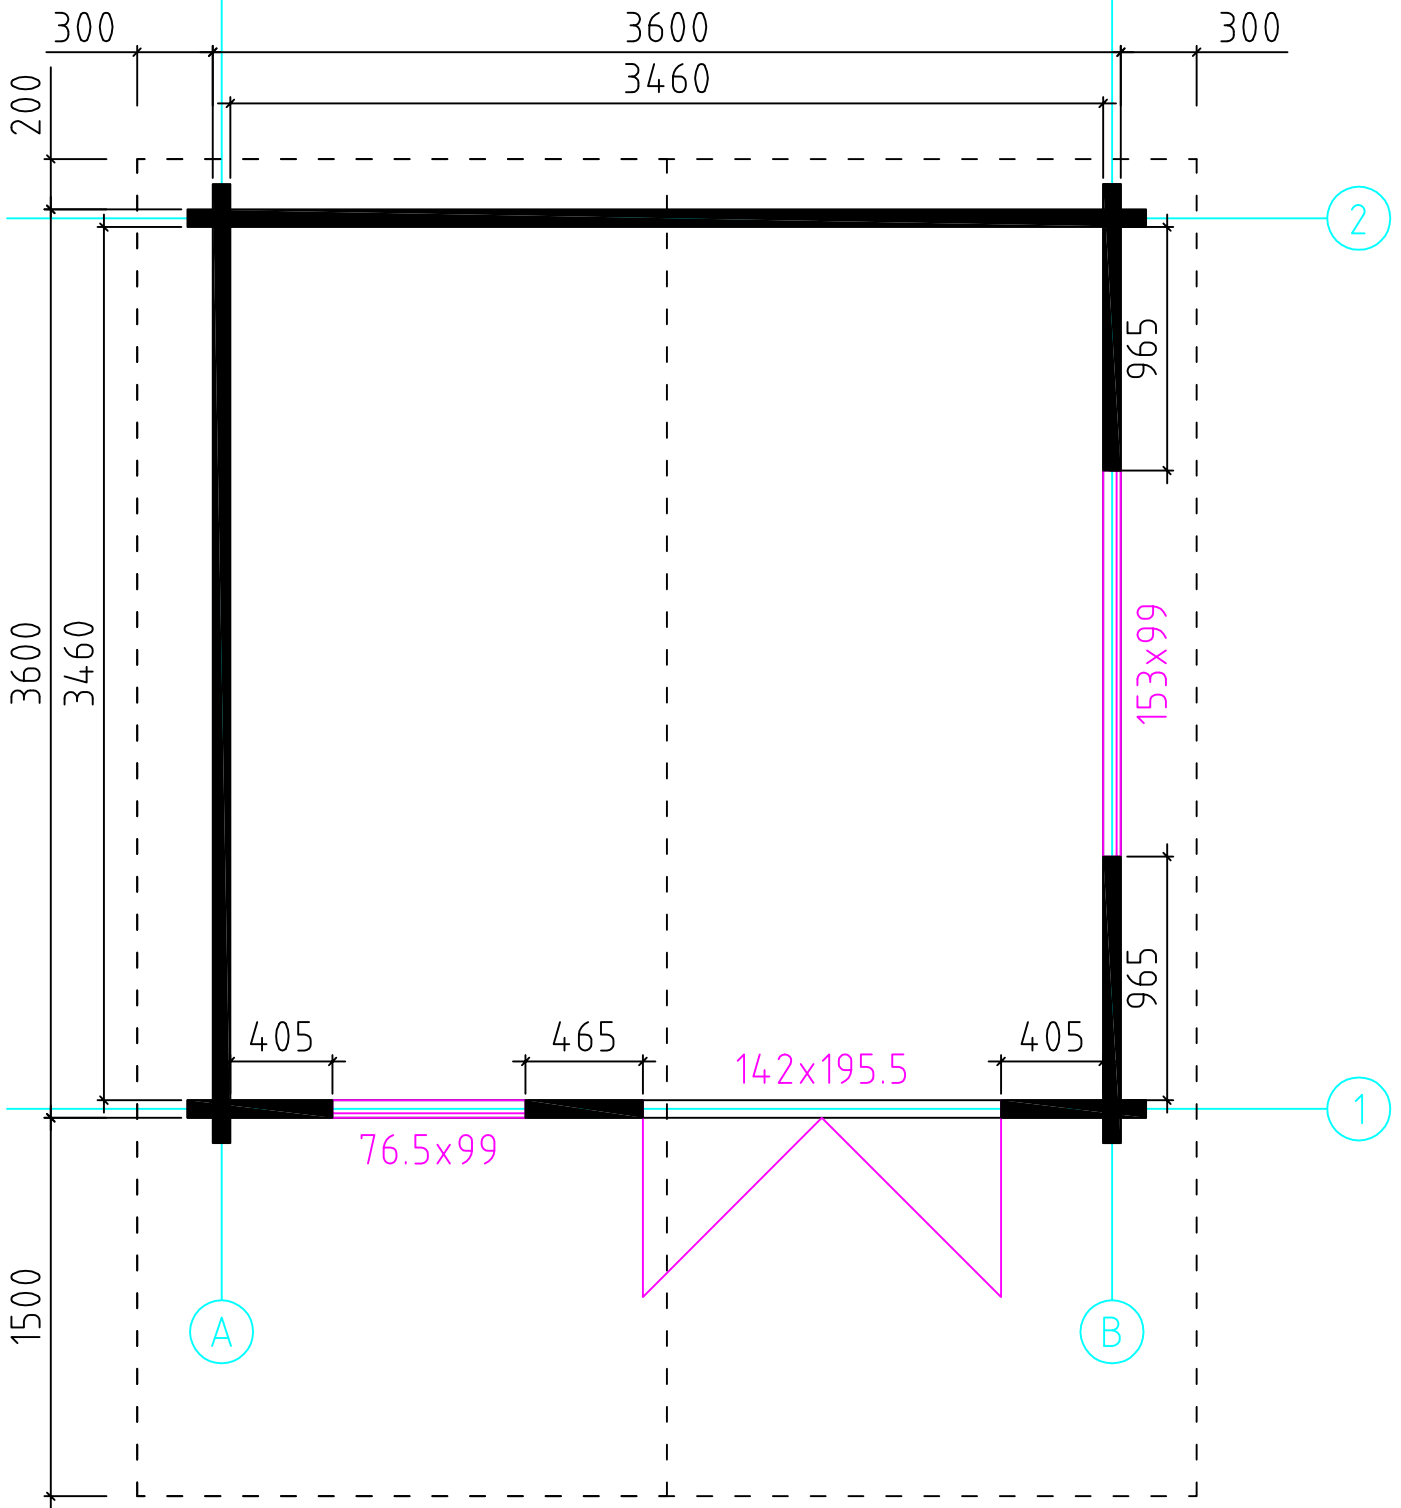



Grundplan

# Malaga-B///70/20

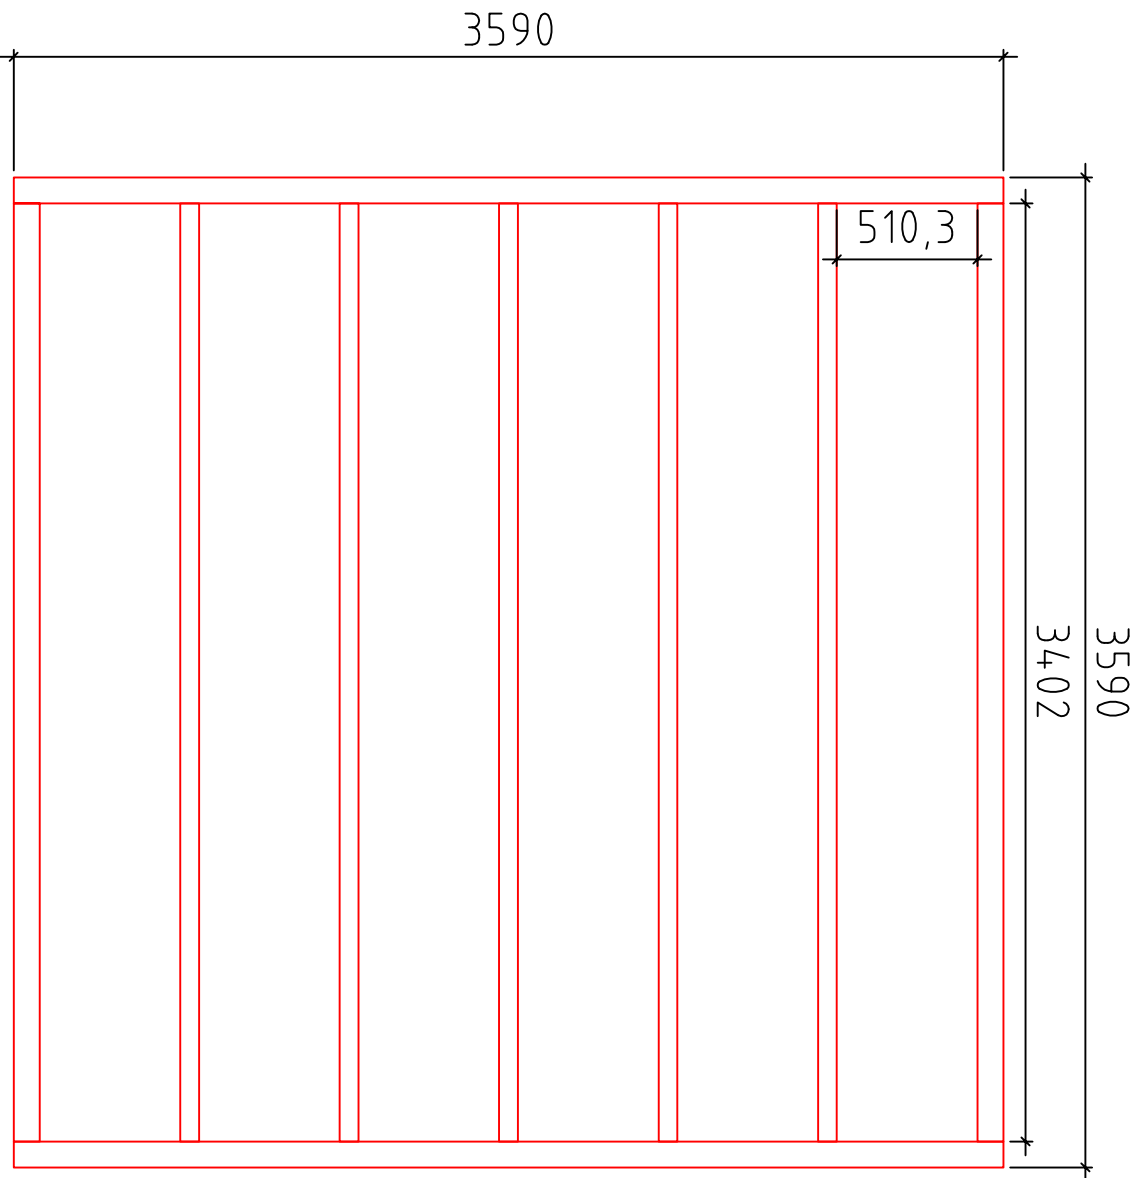

Fundament

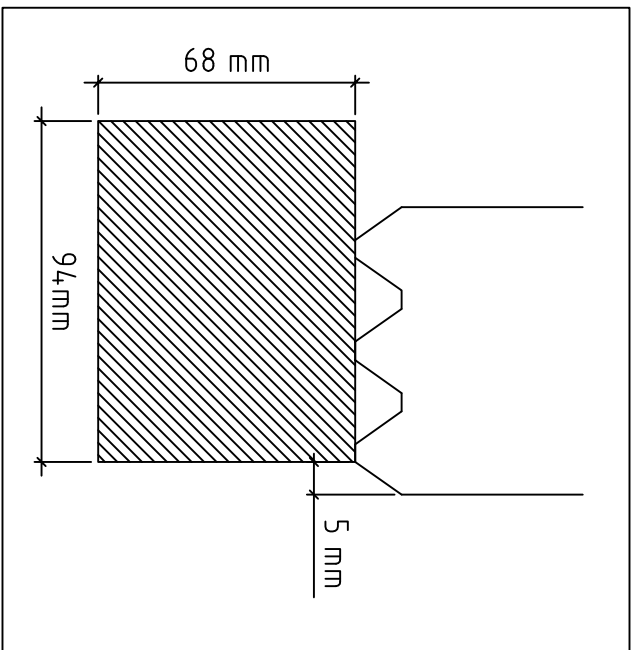

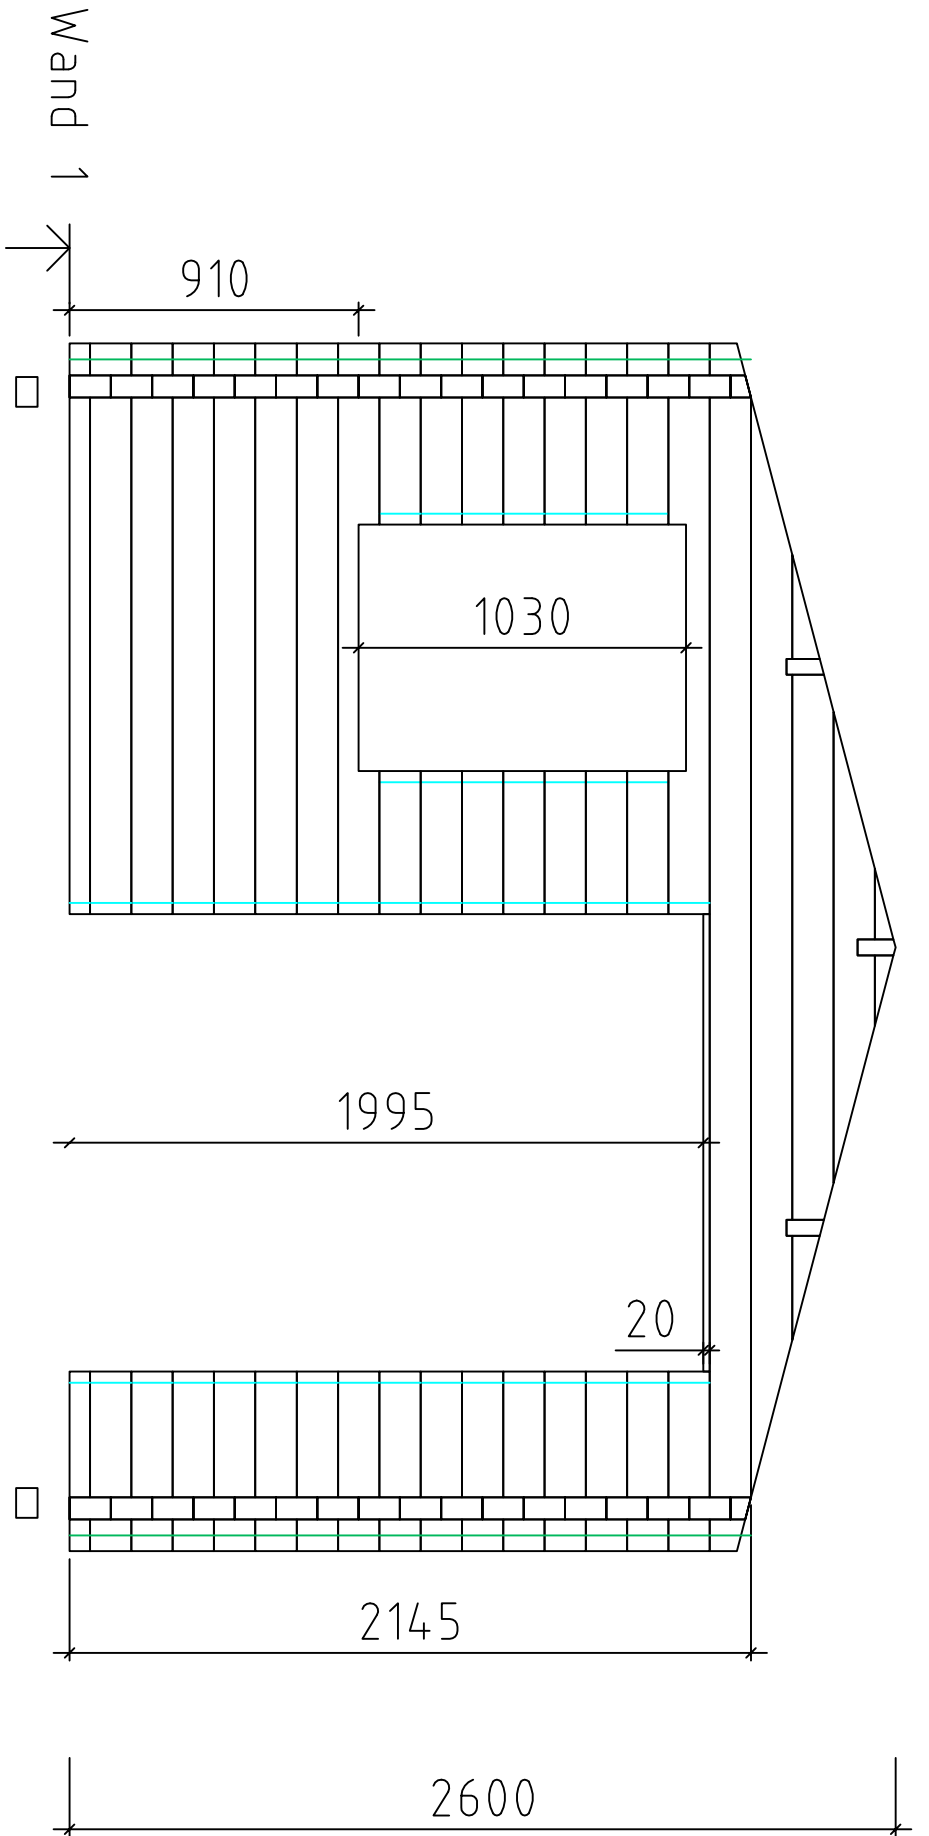

100 70  
 400  
 775  
 450  
 1440  
 395  
 70 100



A

B


3530

3800


Malaga-B///70/20

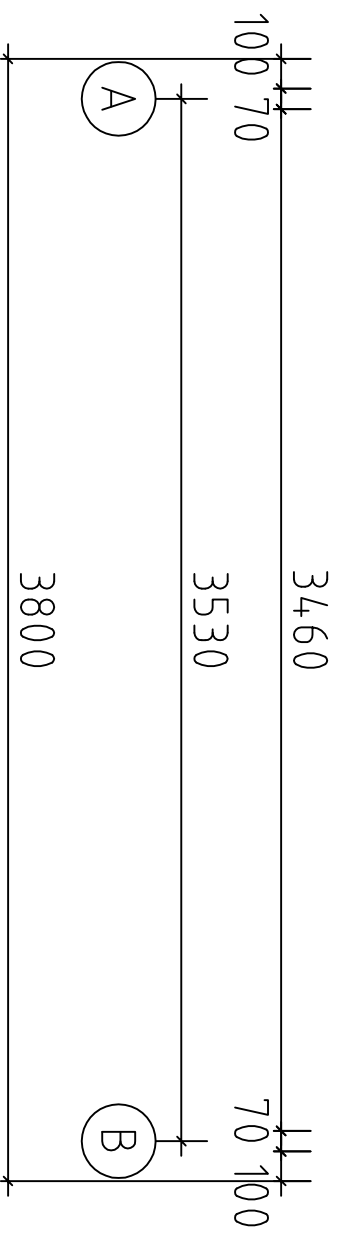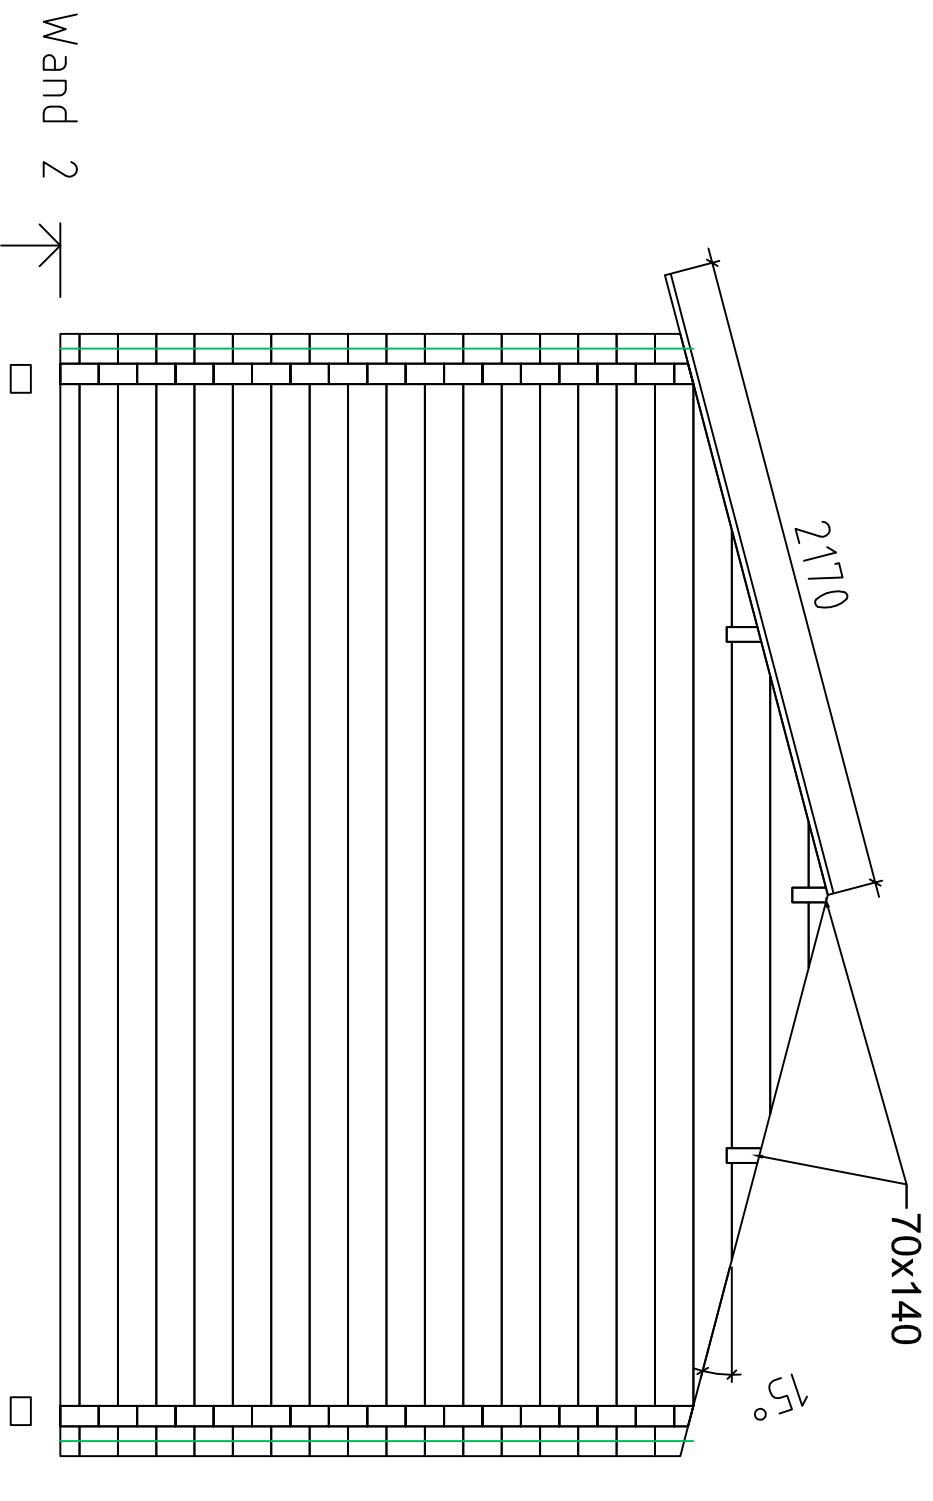

Malaga-B///70/20

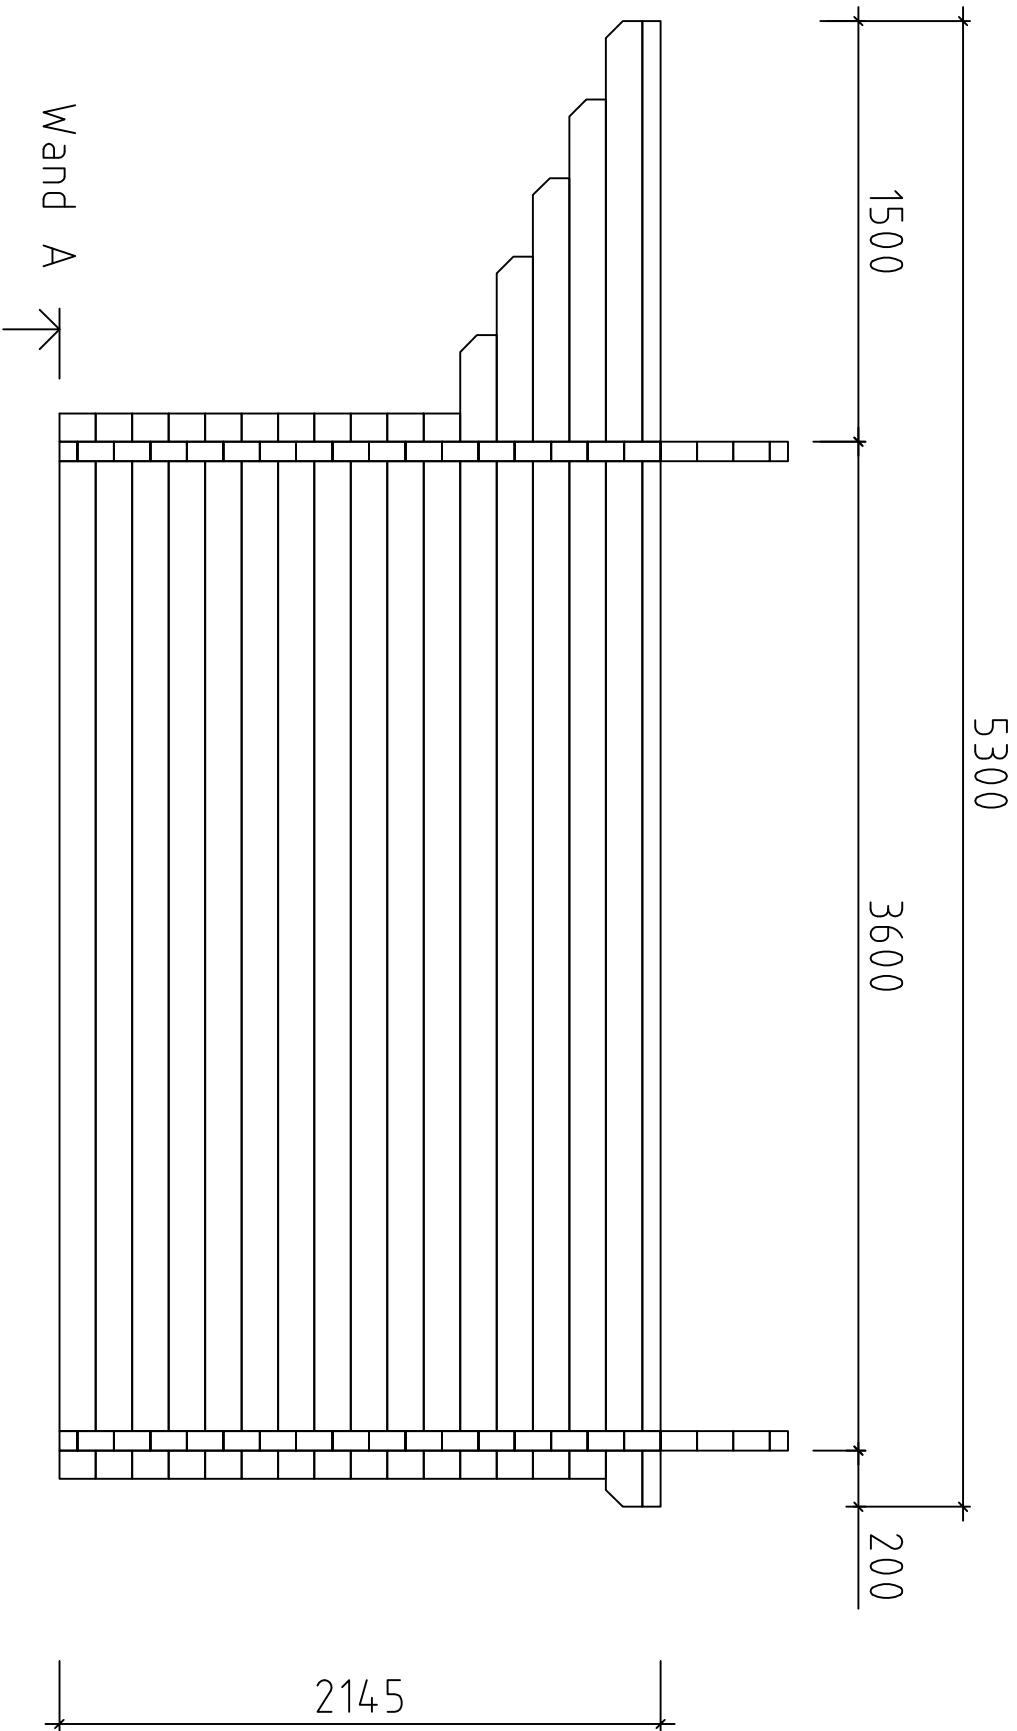




Malaga-B///70/20

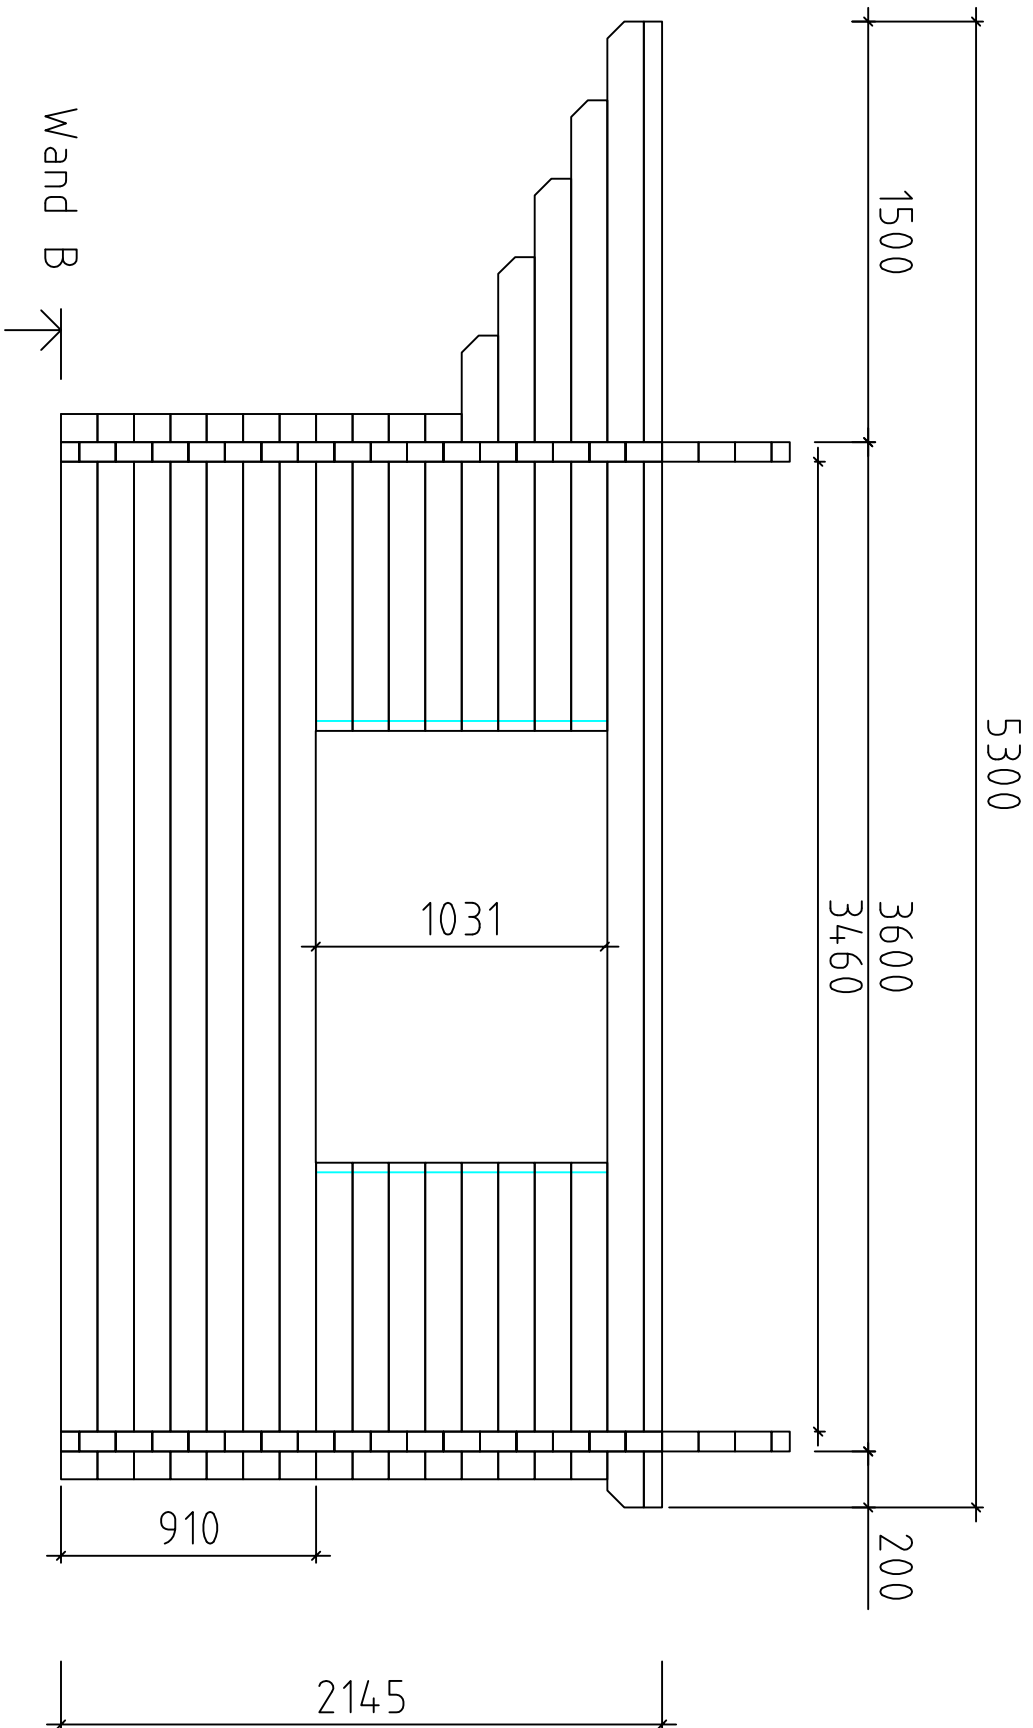

Malaga-B///70/20




BC

Fenster 1530x990 (Lengi mōōt!i)

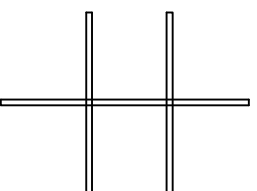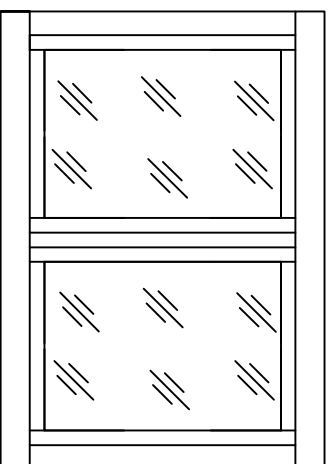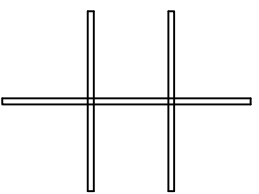



AB

Tür 1420x1955 (Lengi mōōt!i)

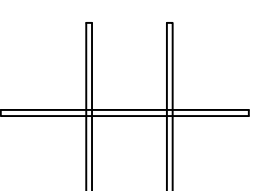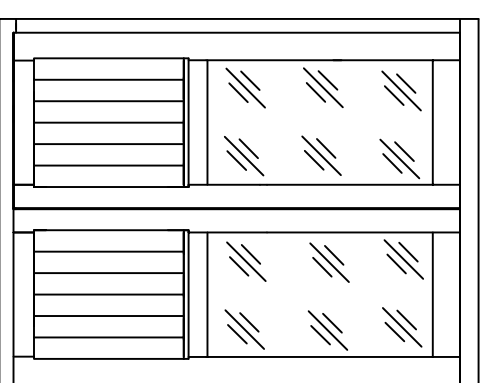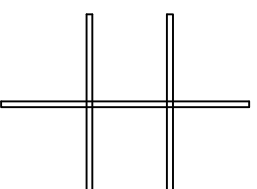

BC

Fenster 765x990 (Lengi mōōt)

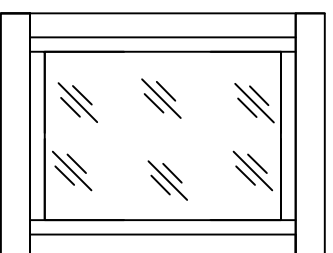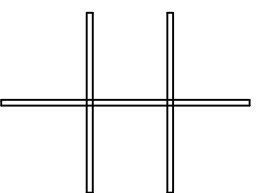

Malaga-B//170/20