



81/07/11/11 pe-stey

Karlstad III/40/18

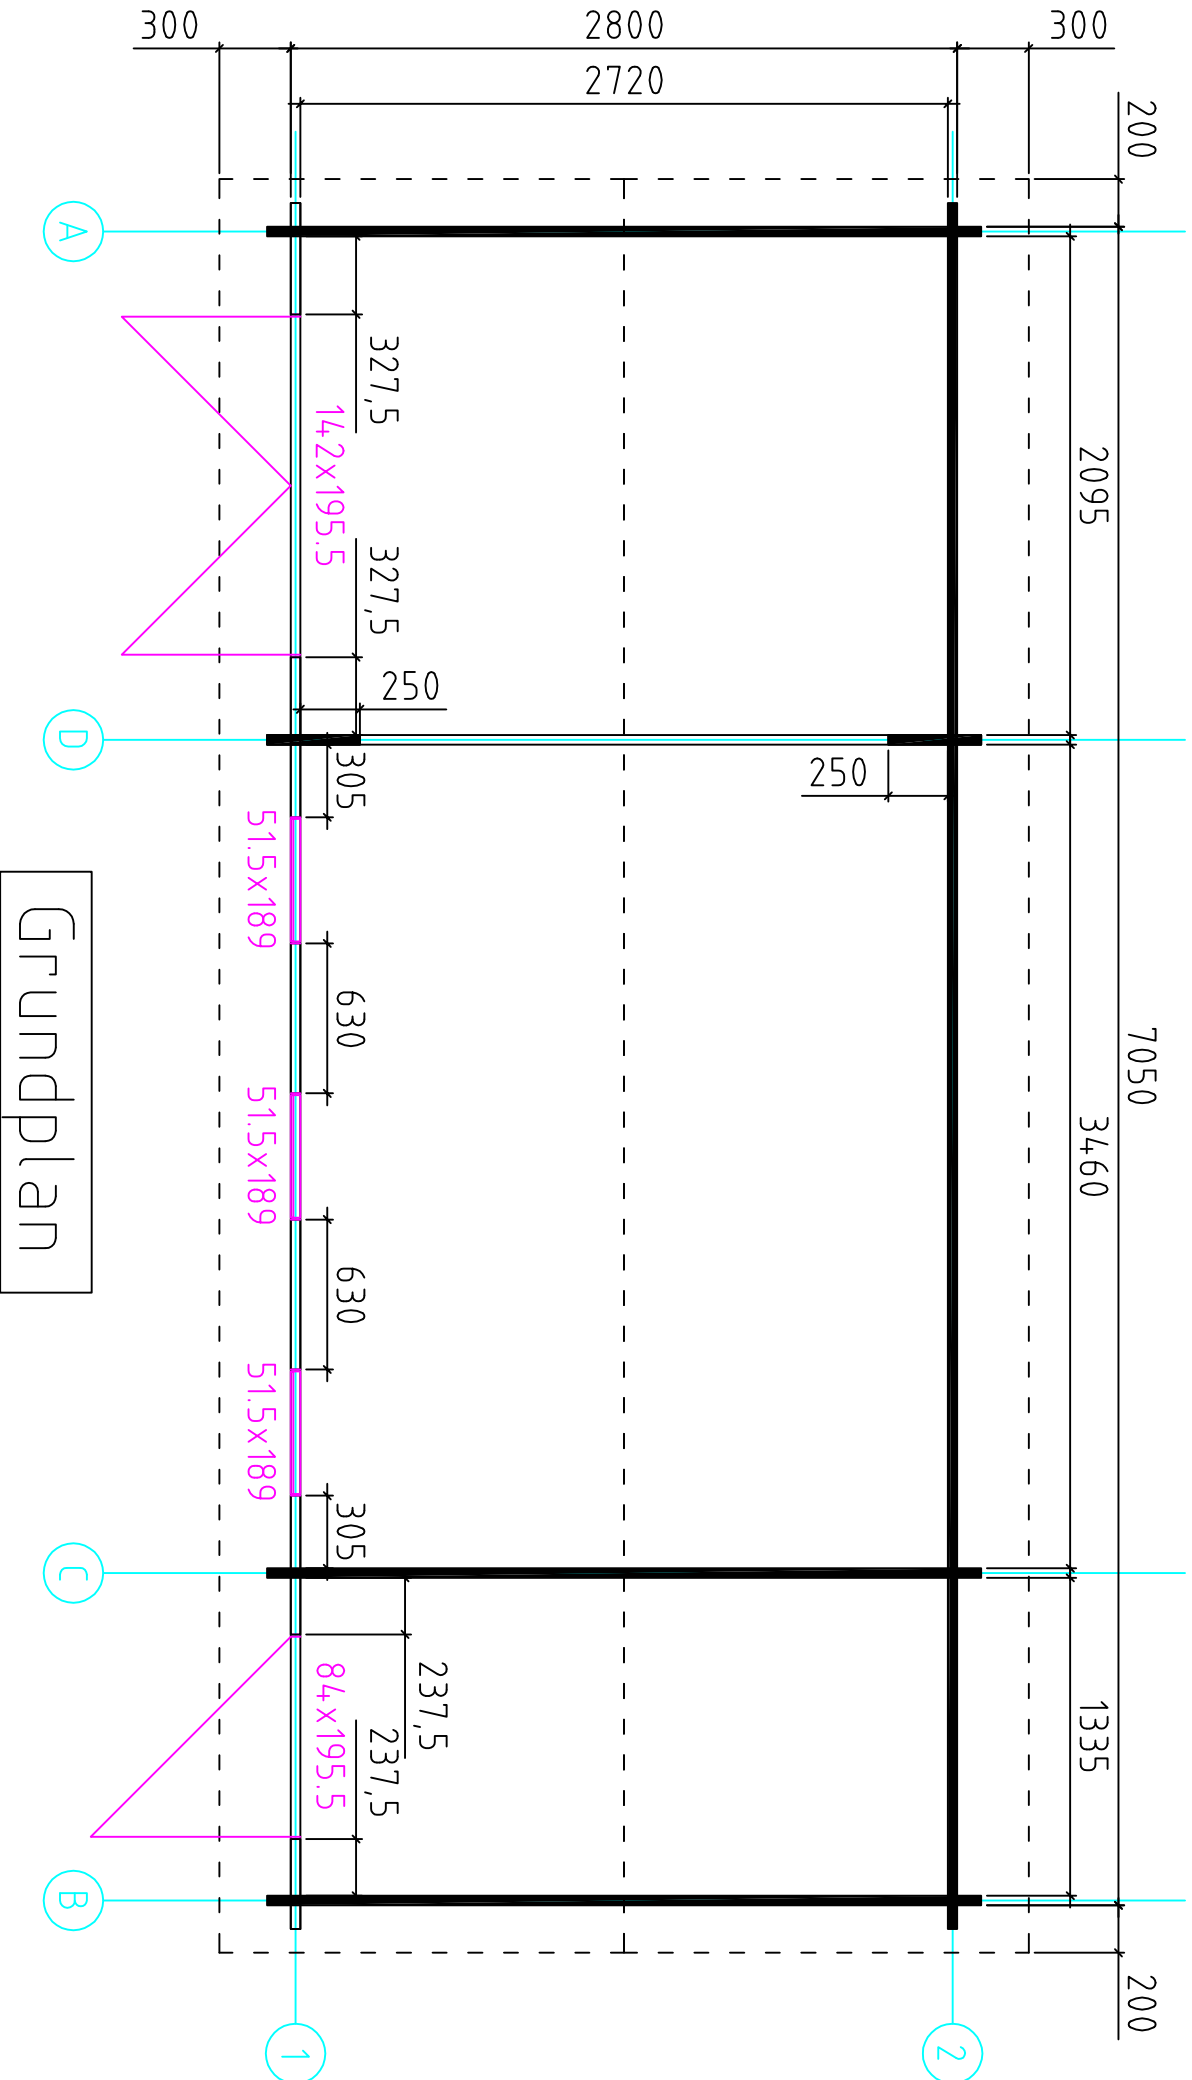


Grundplan


Karlstad 111/40/18

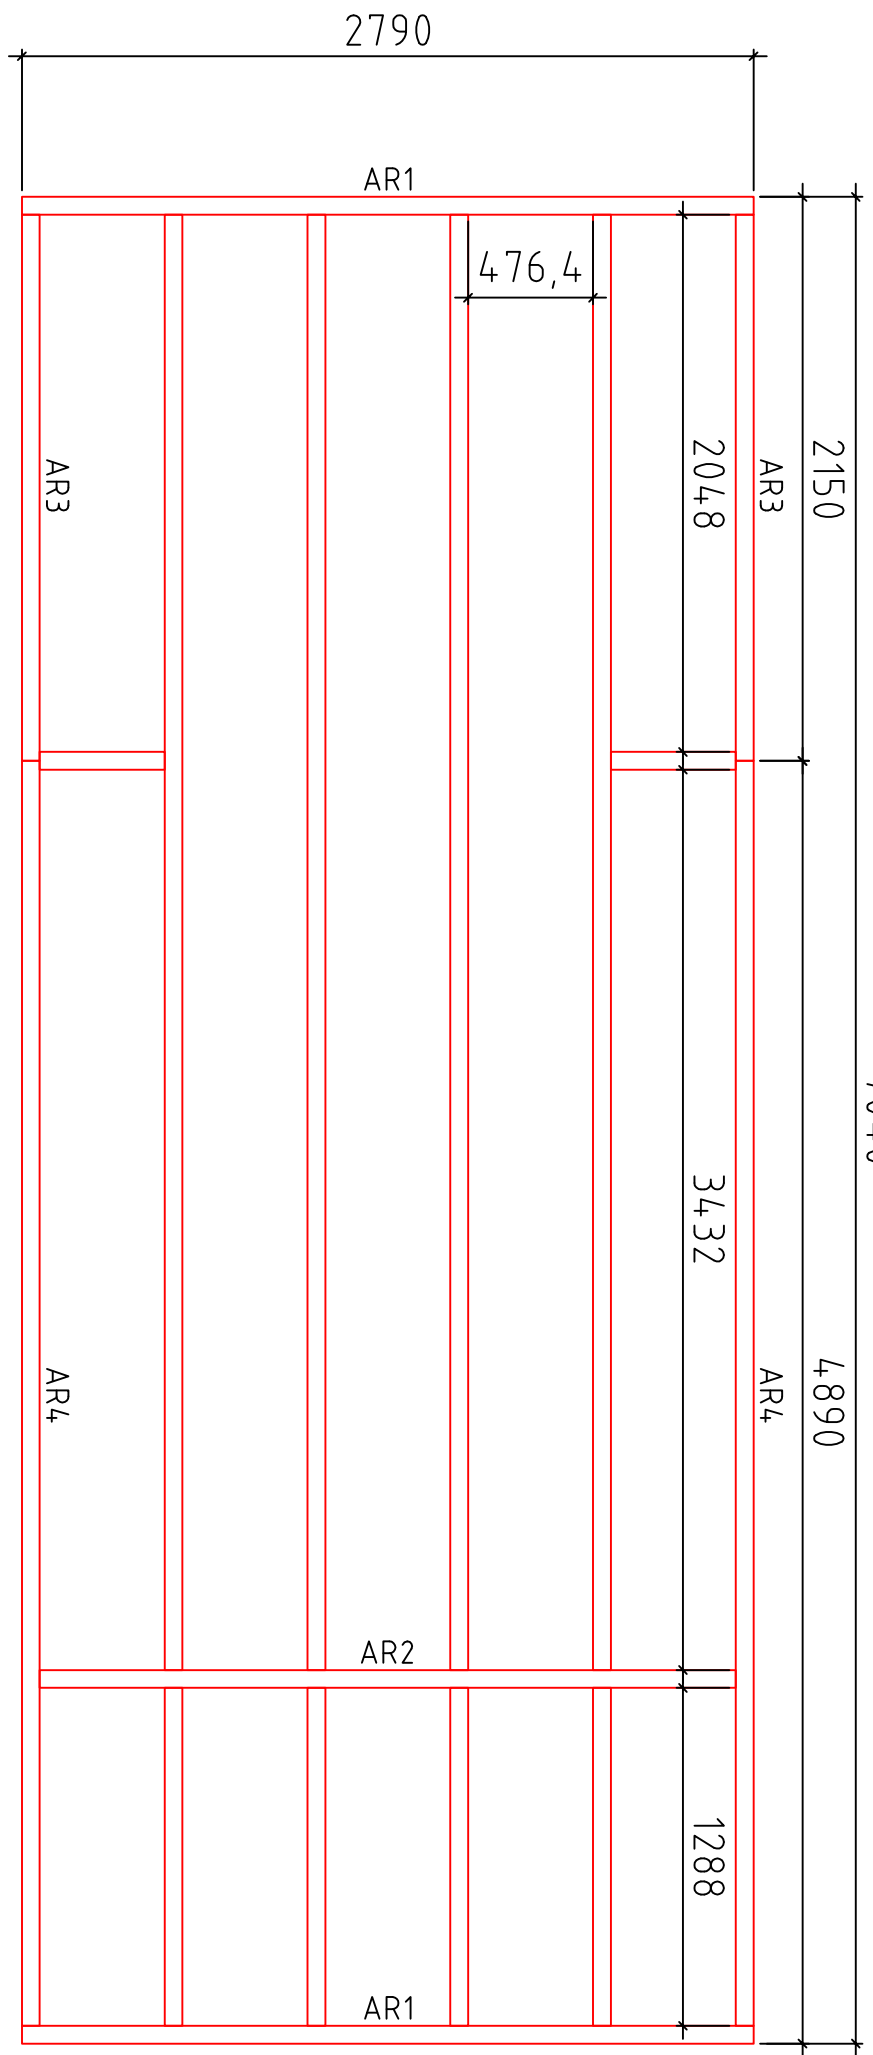


Fundament

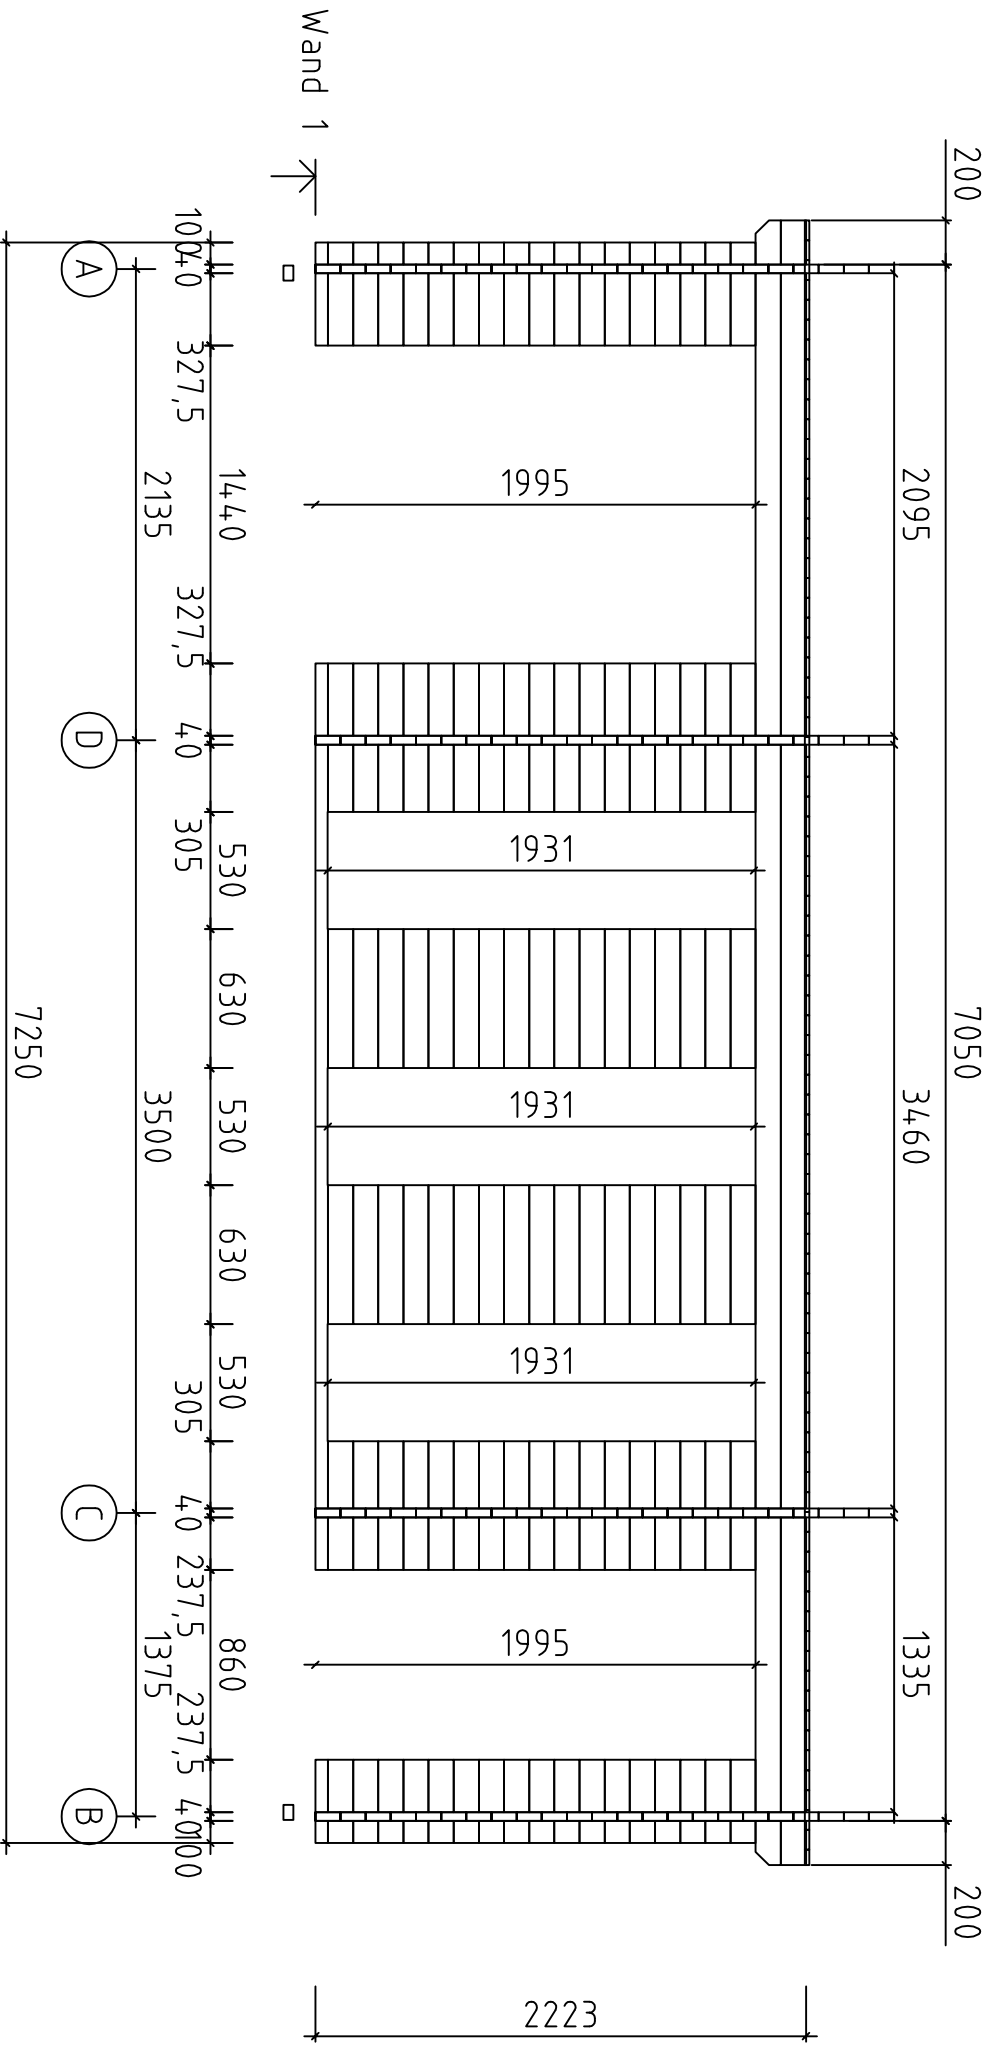

Karlstad 11/40/18

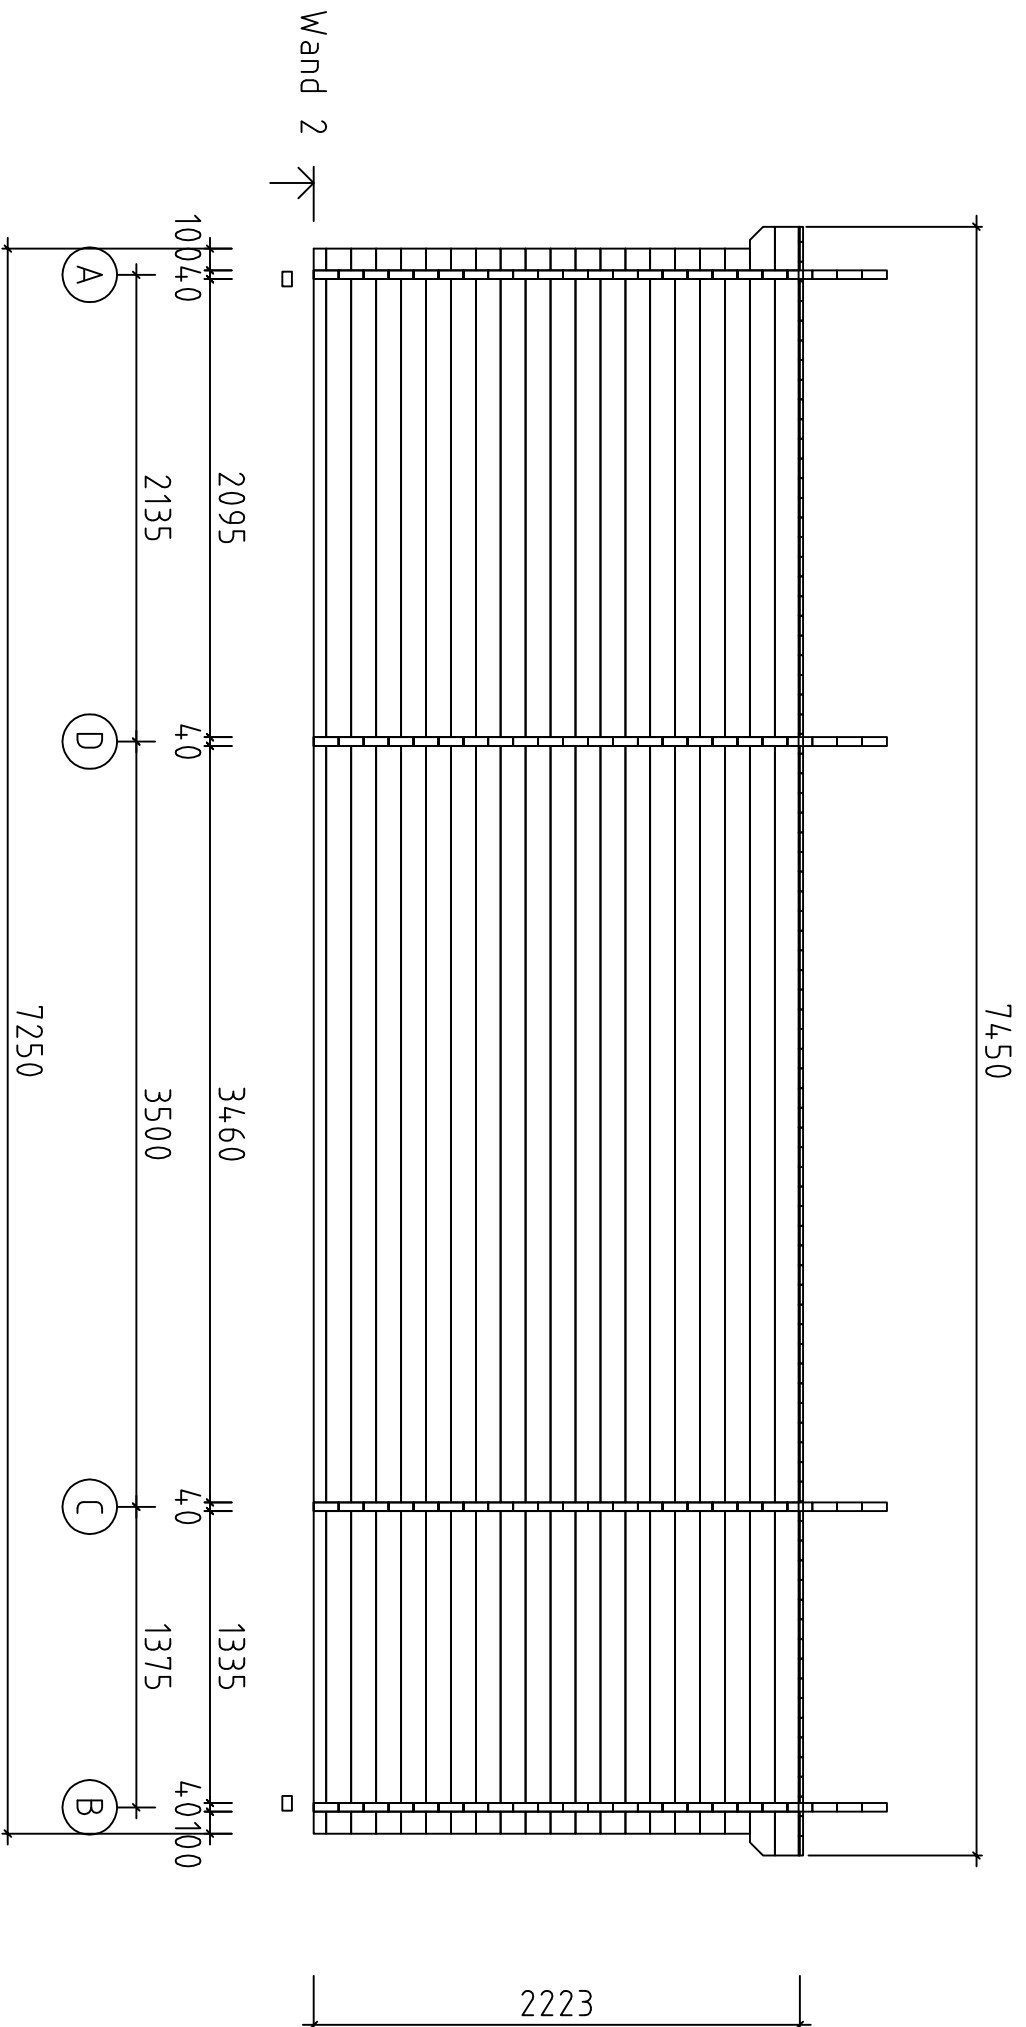


Karlstad 111/40/18

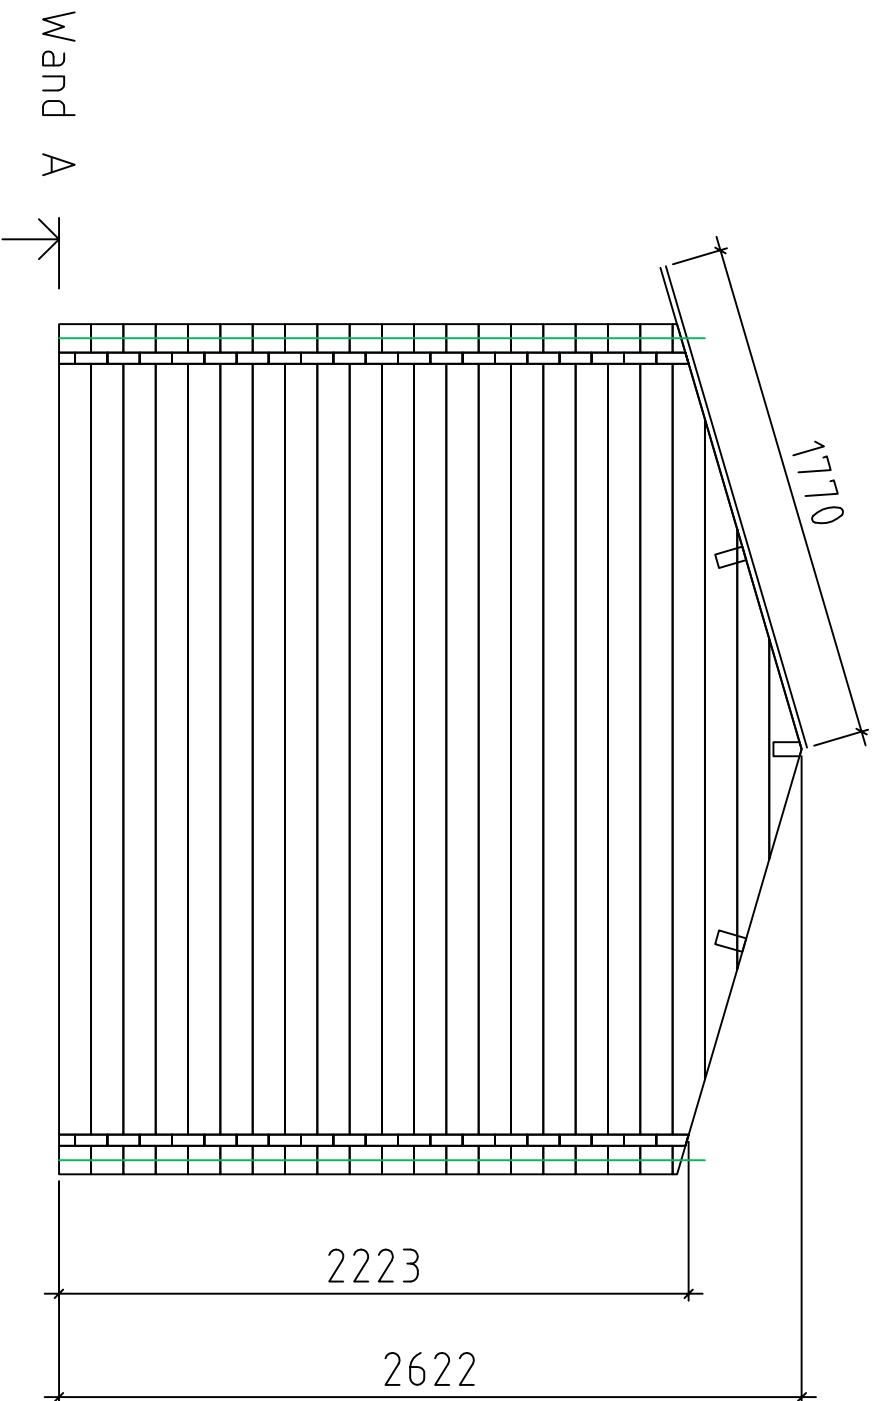



Karlstad 111/40/18

Wand B

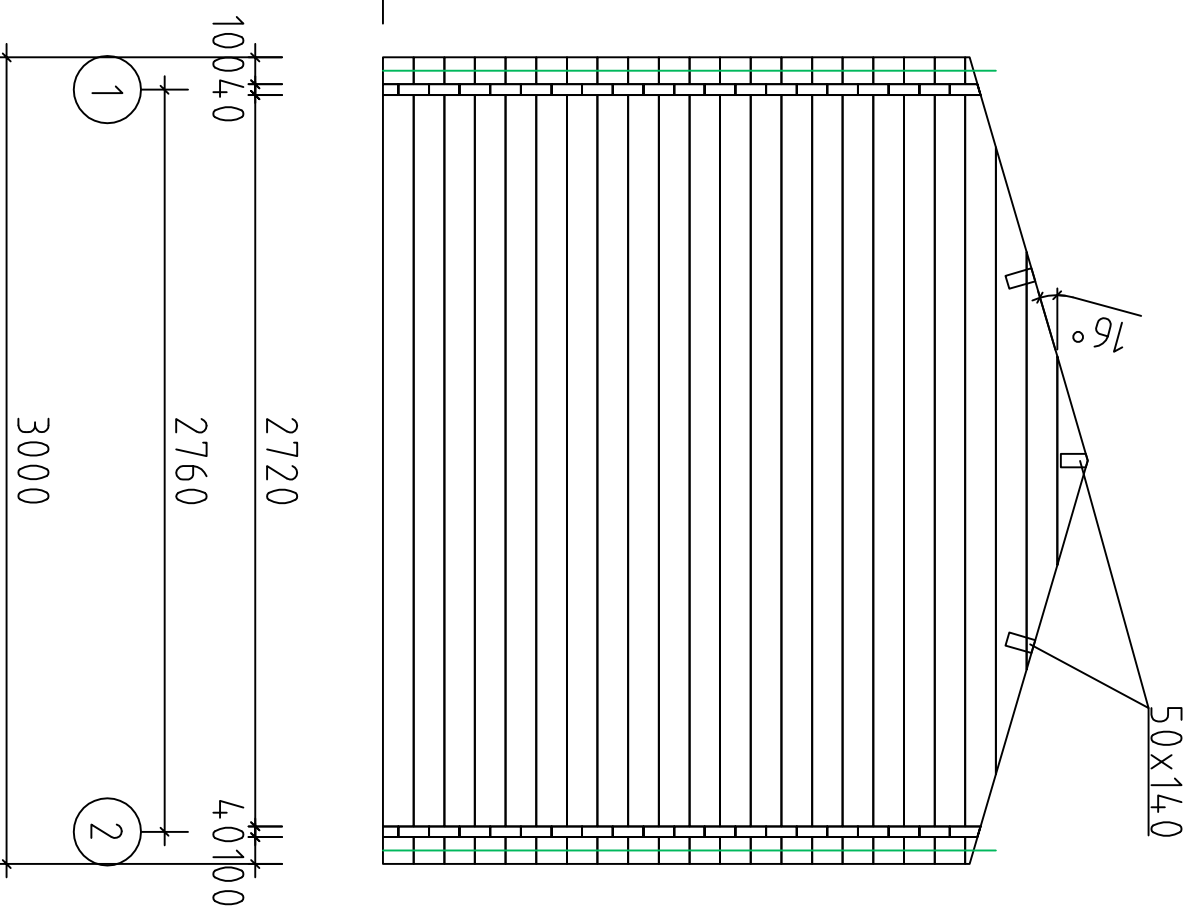


Karlstad 111/40/18

Wand C ↗

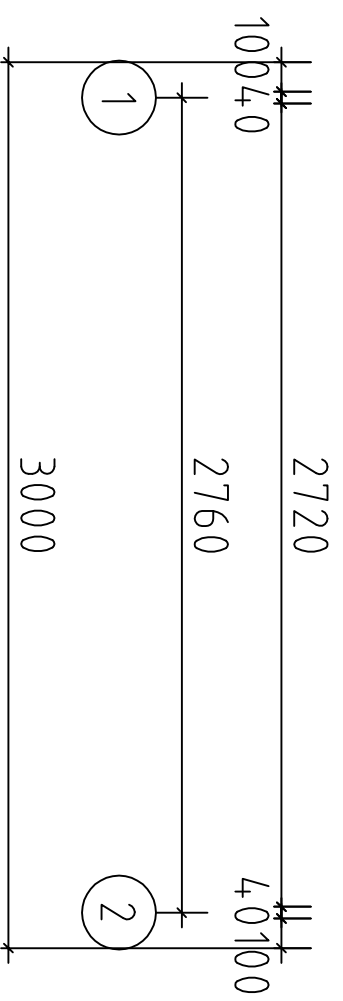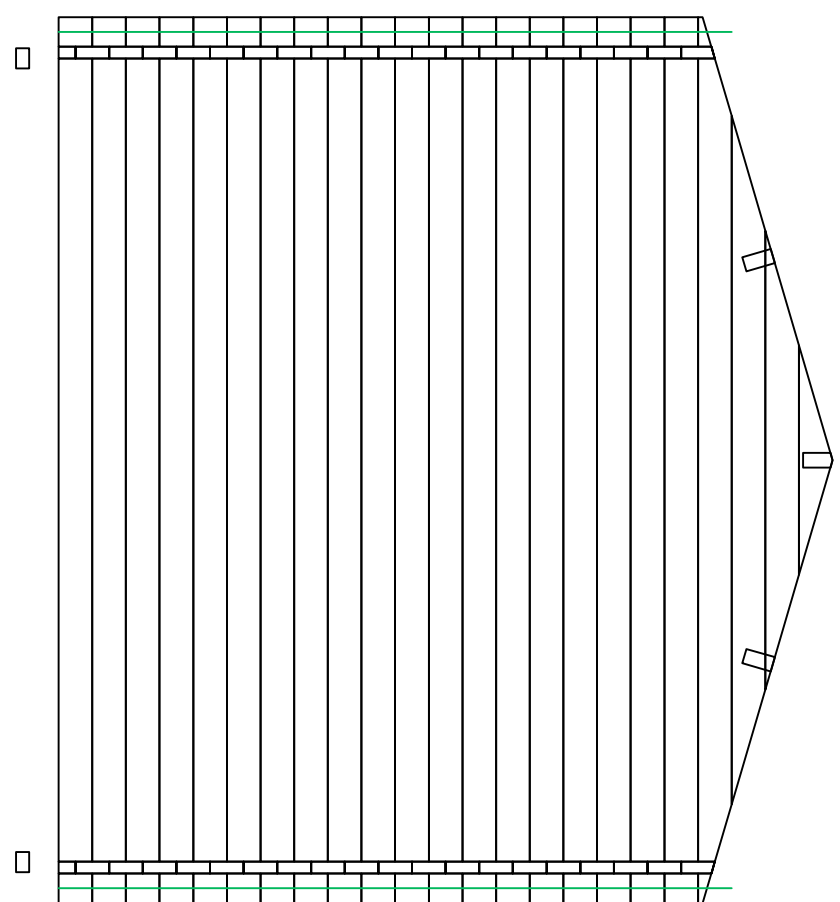

Karlstad 111/40/18

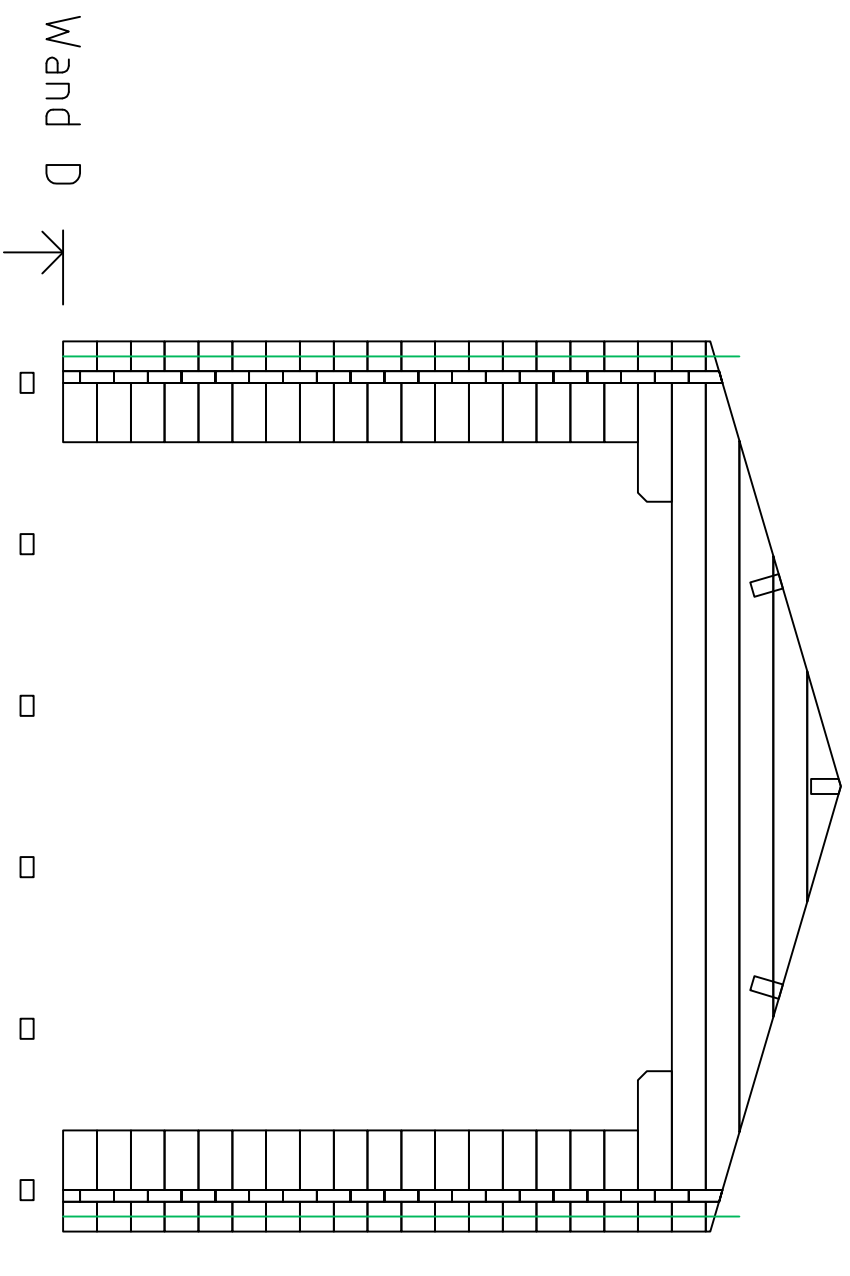




1

2

Karlstad 111/40/18



AB

Tür 1420x1955 (Leng!!)

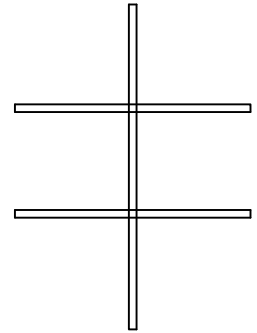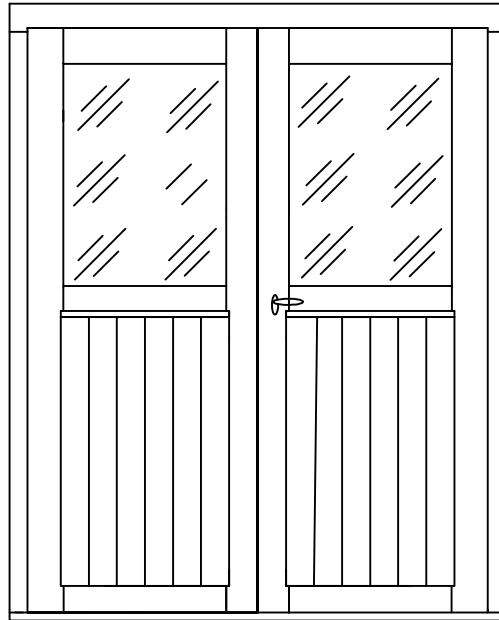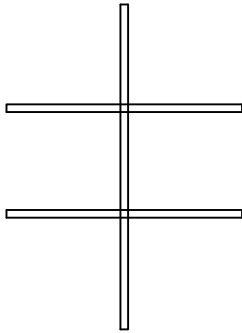


AB

Tür 840x1900 (Leng)

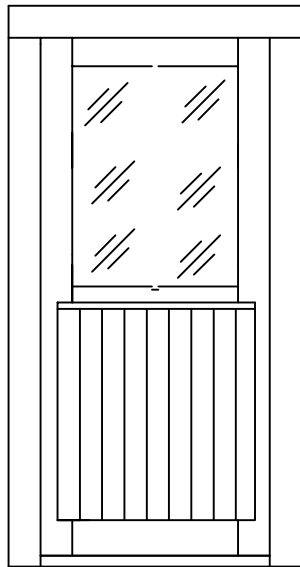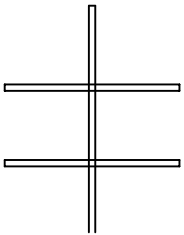

Fenster 515x1890
(Leng)

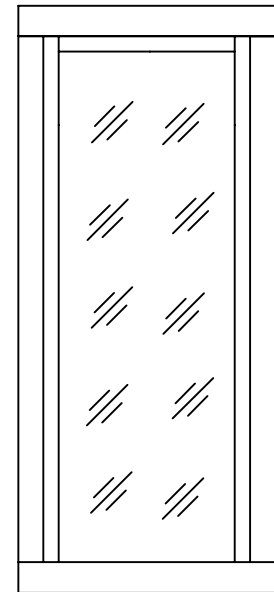

Karlstad I///40/18