




Tolado C/170/19

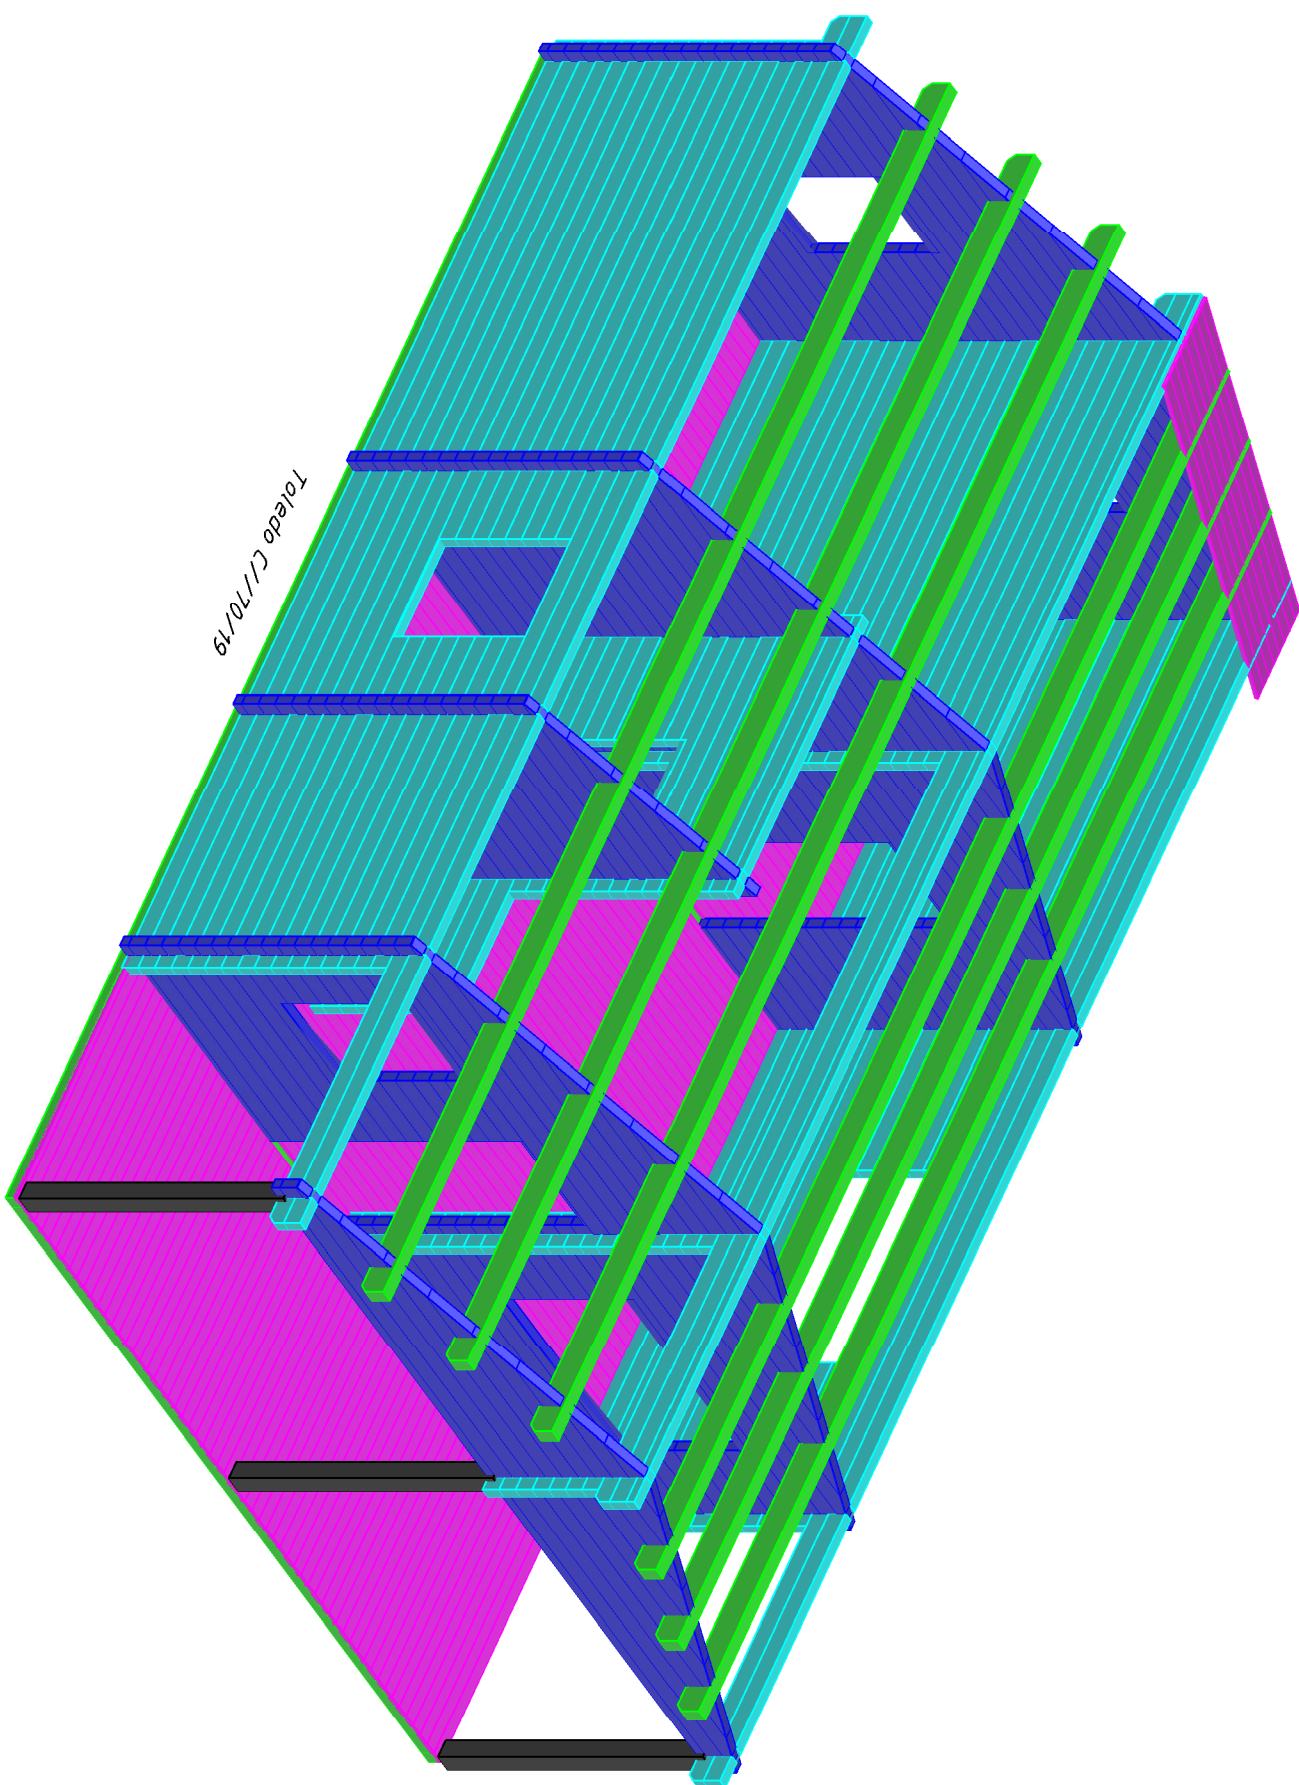


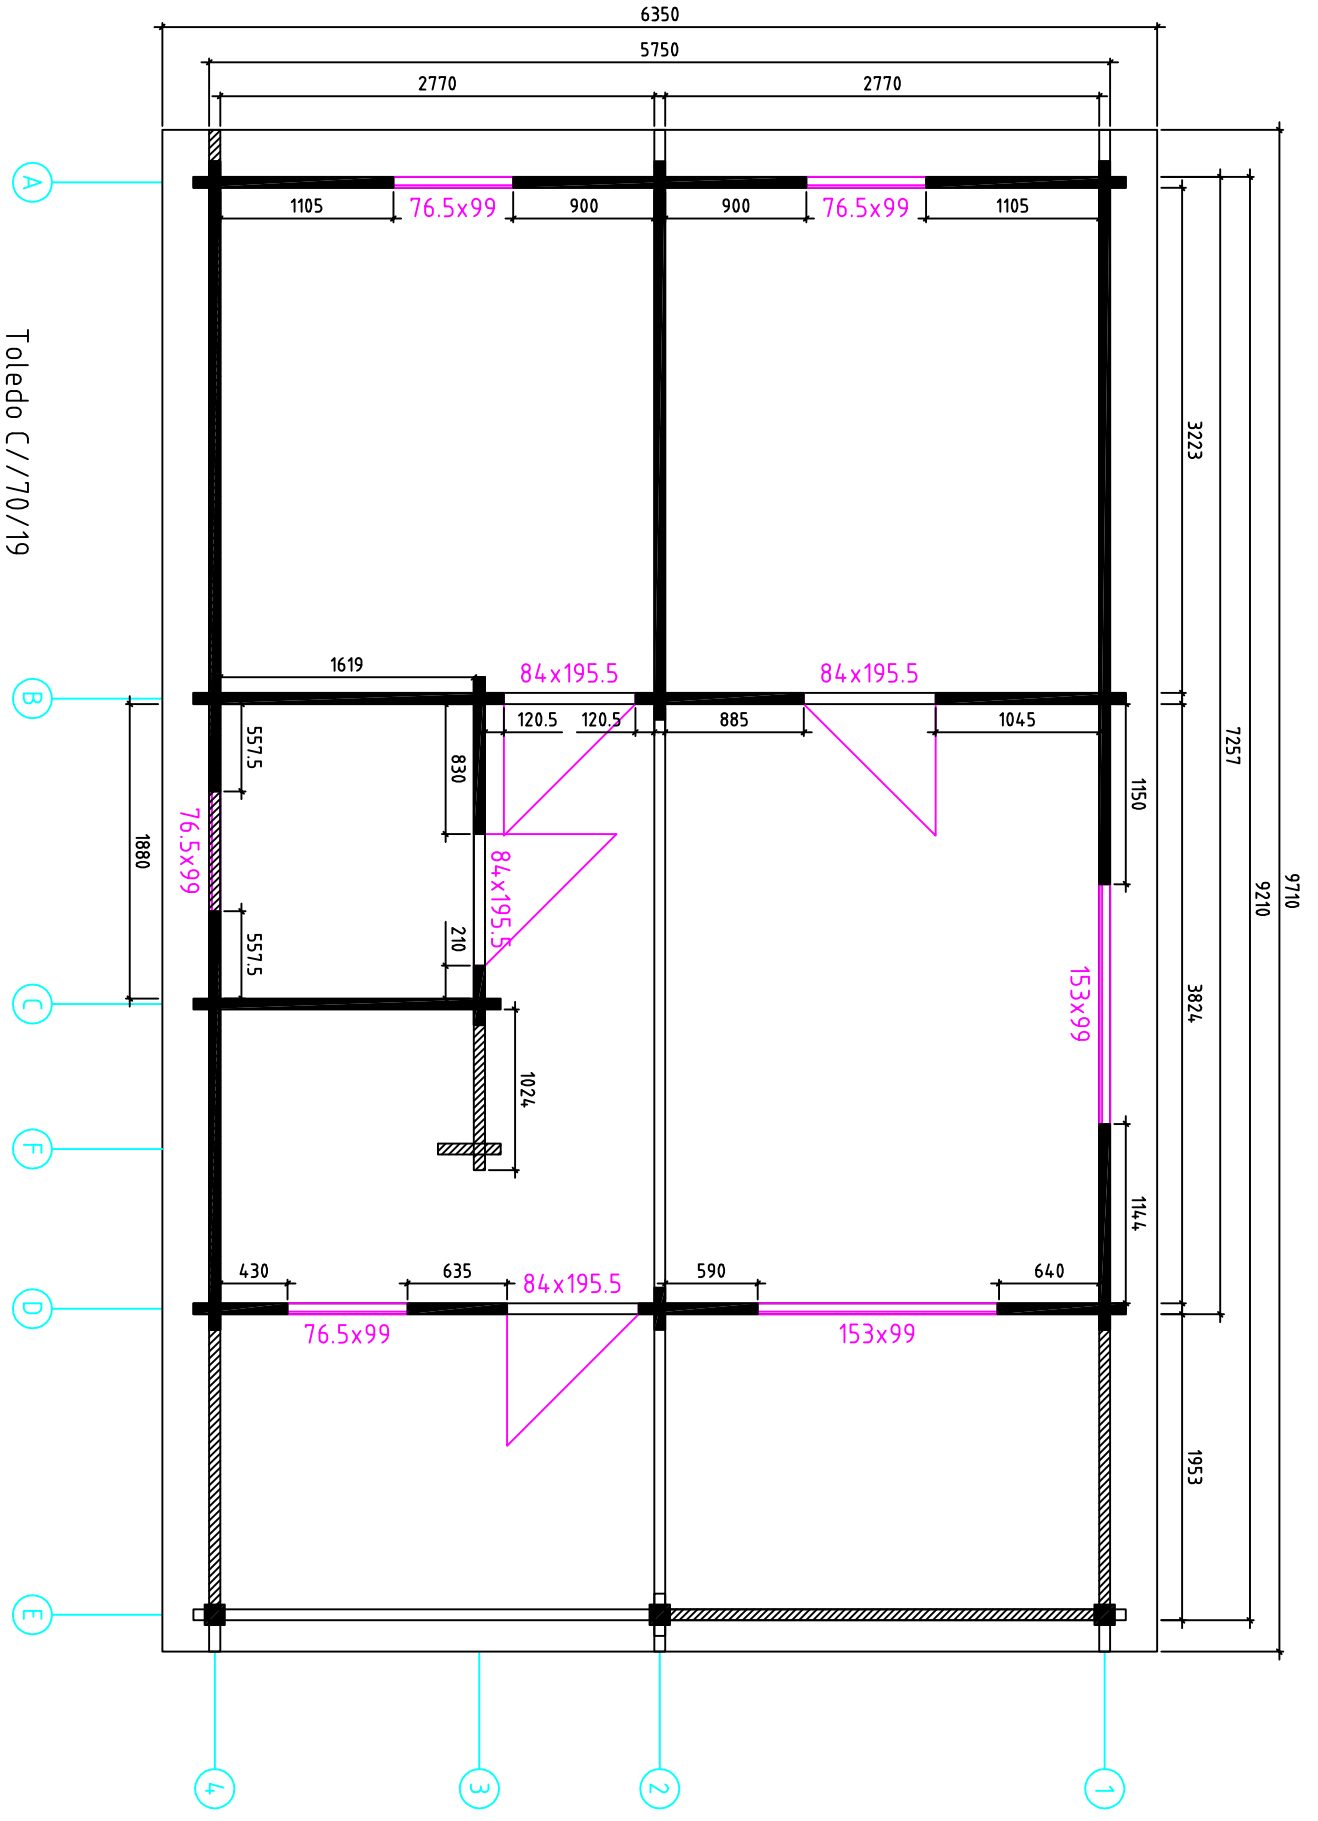

Toledo C//70/19

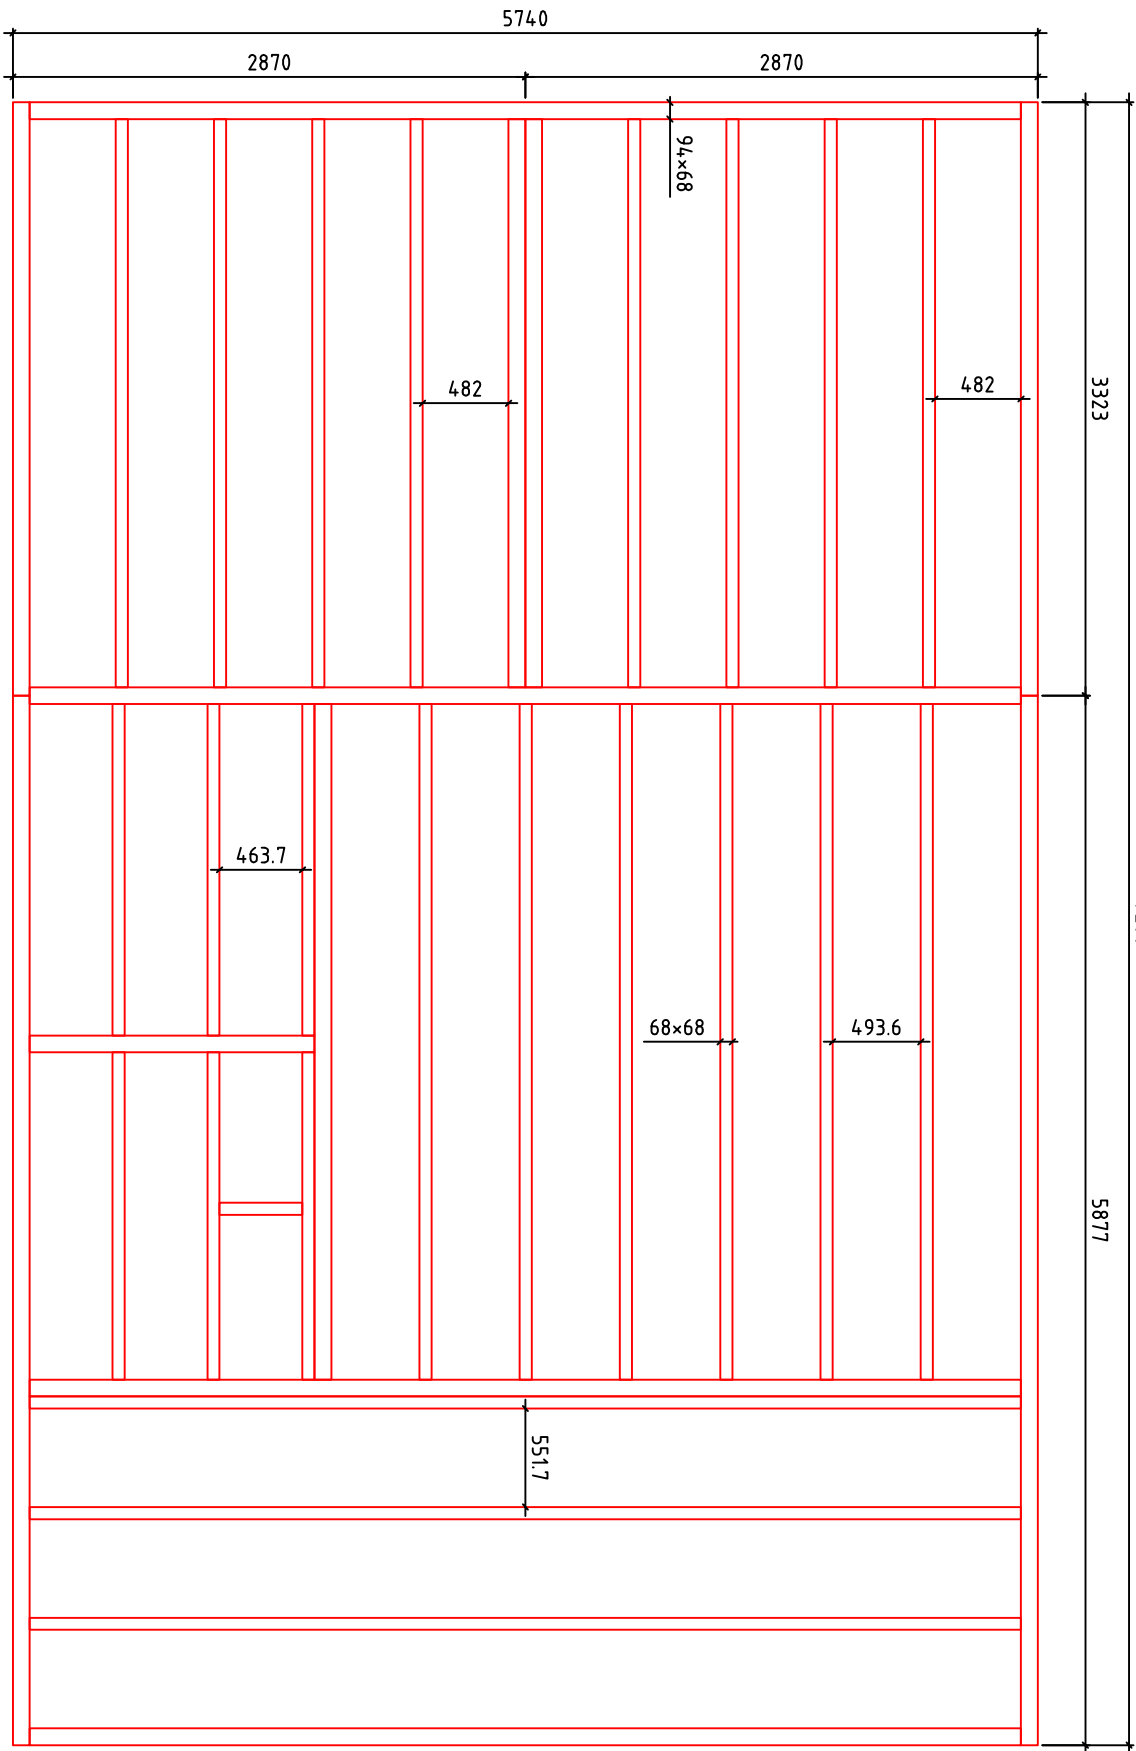



Wand E

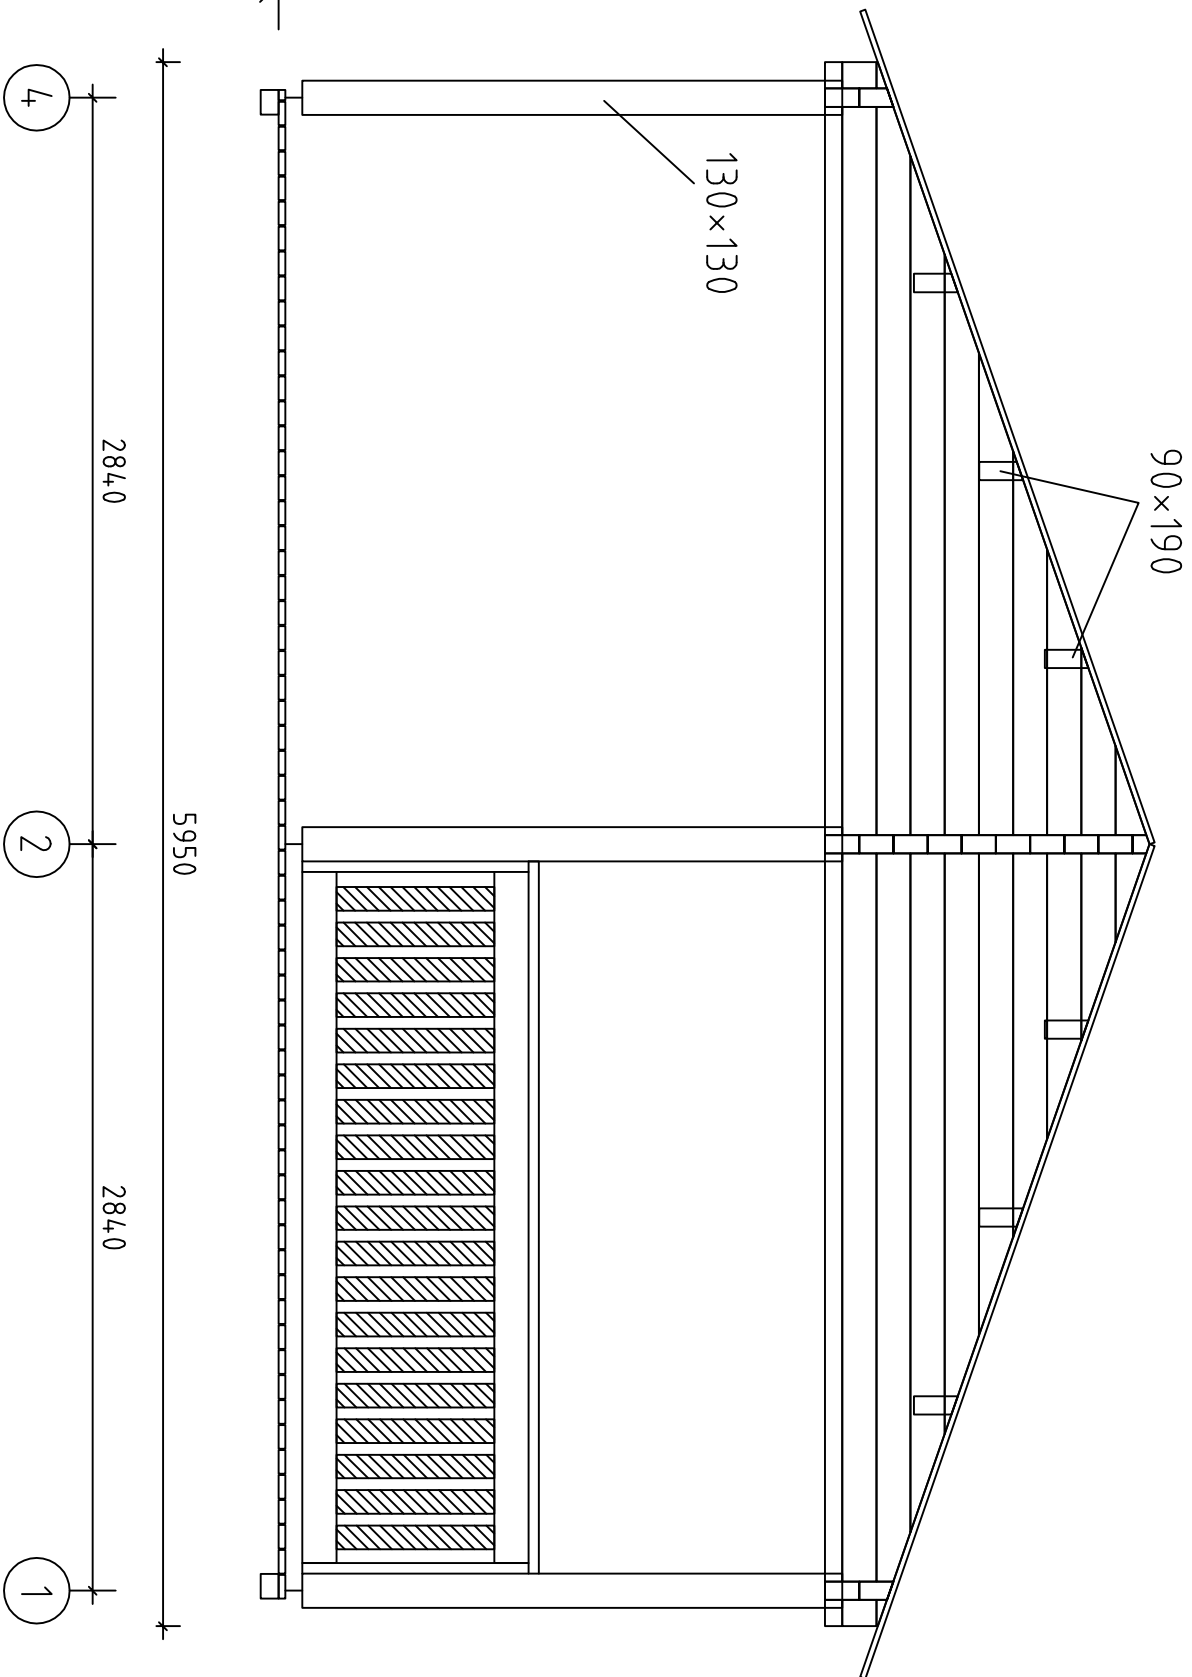


Toledo C//70/19

Toledo C//70/19

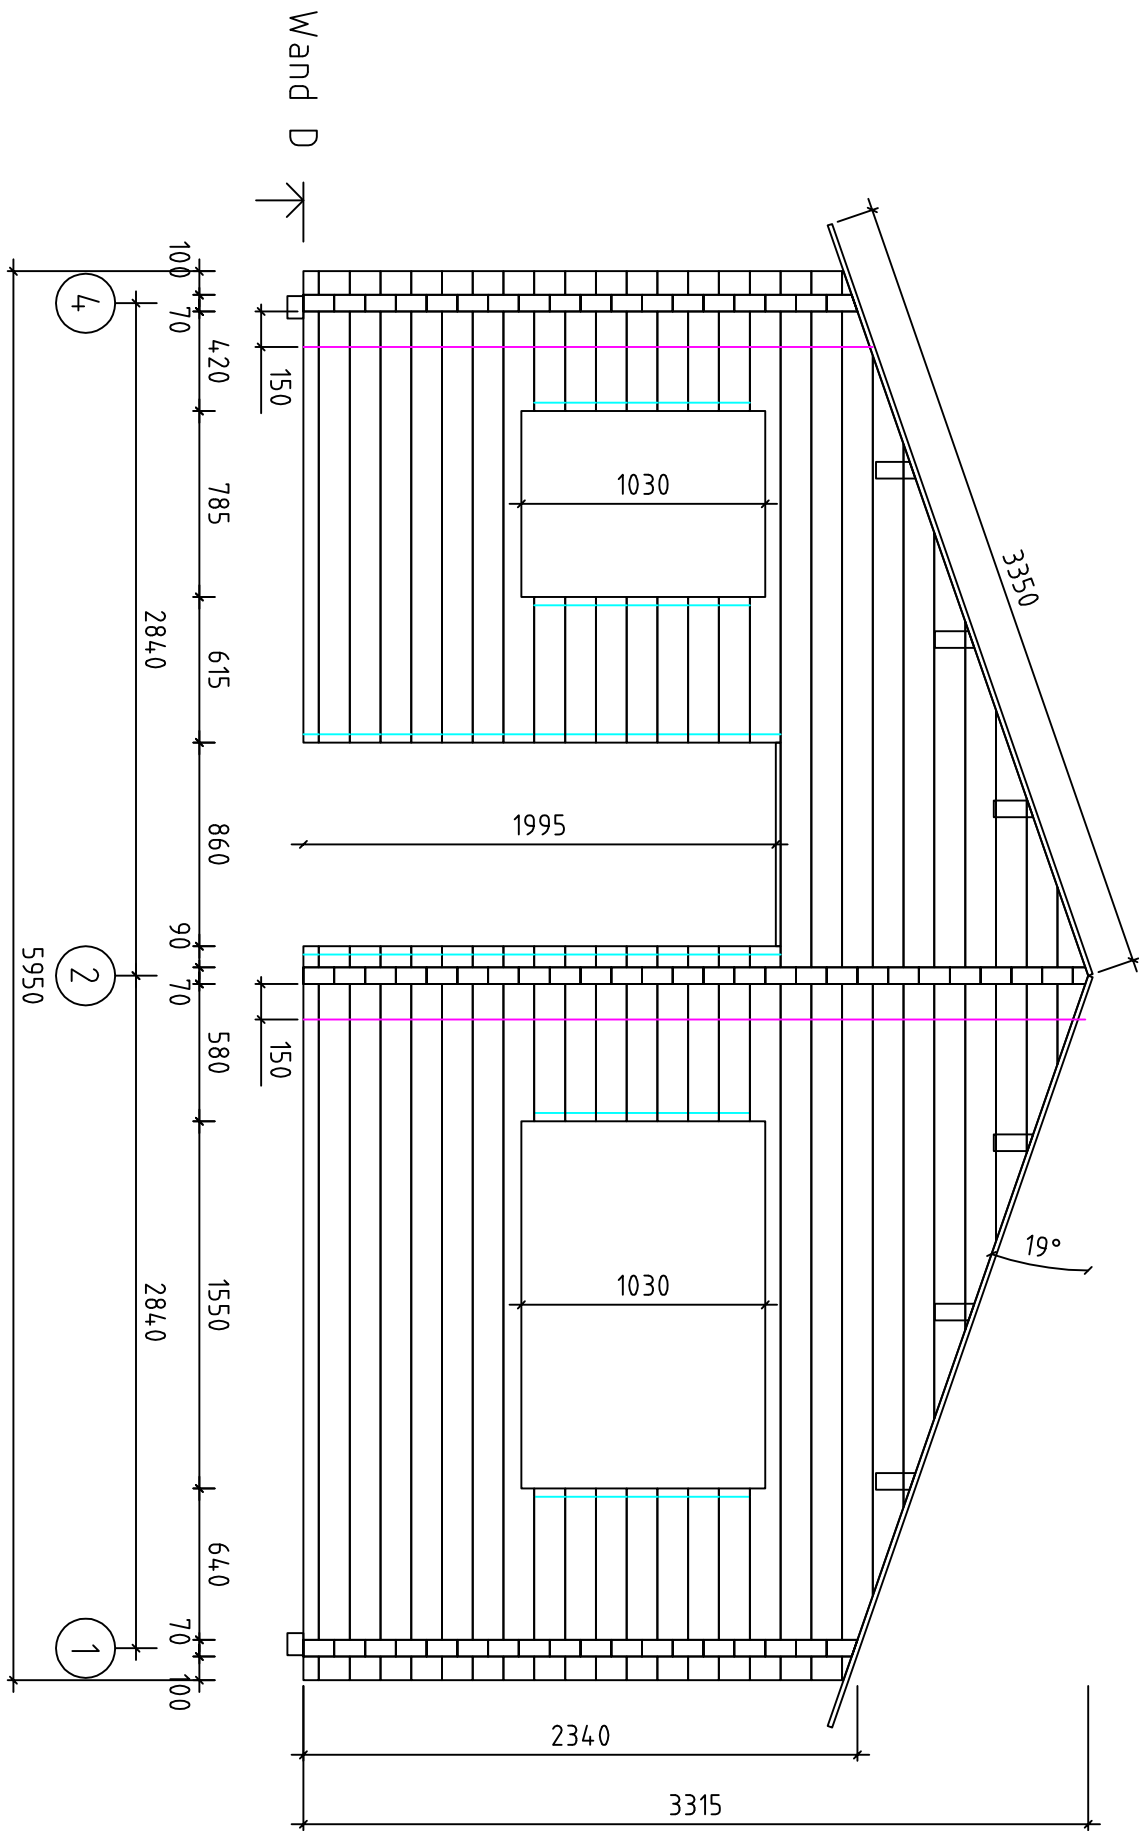


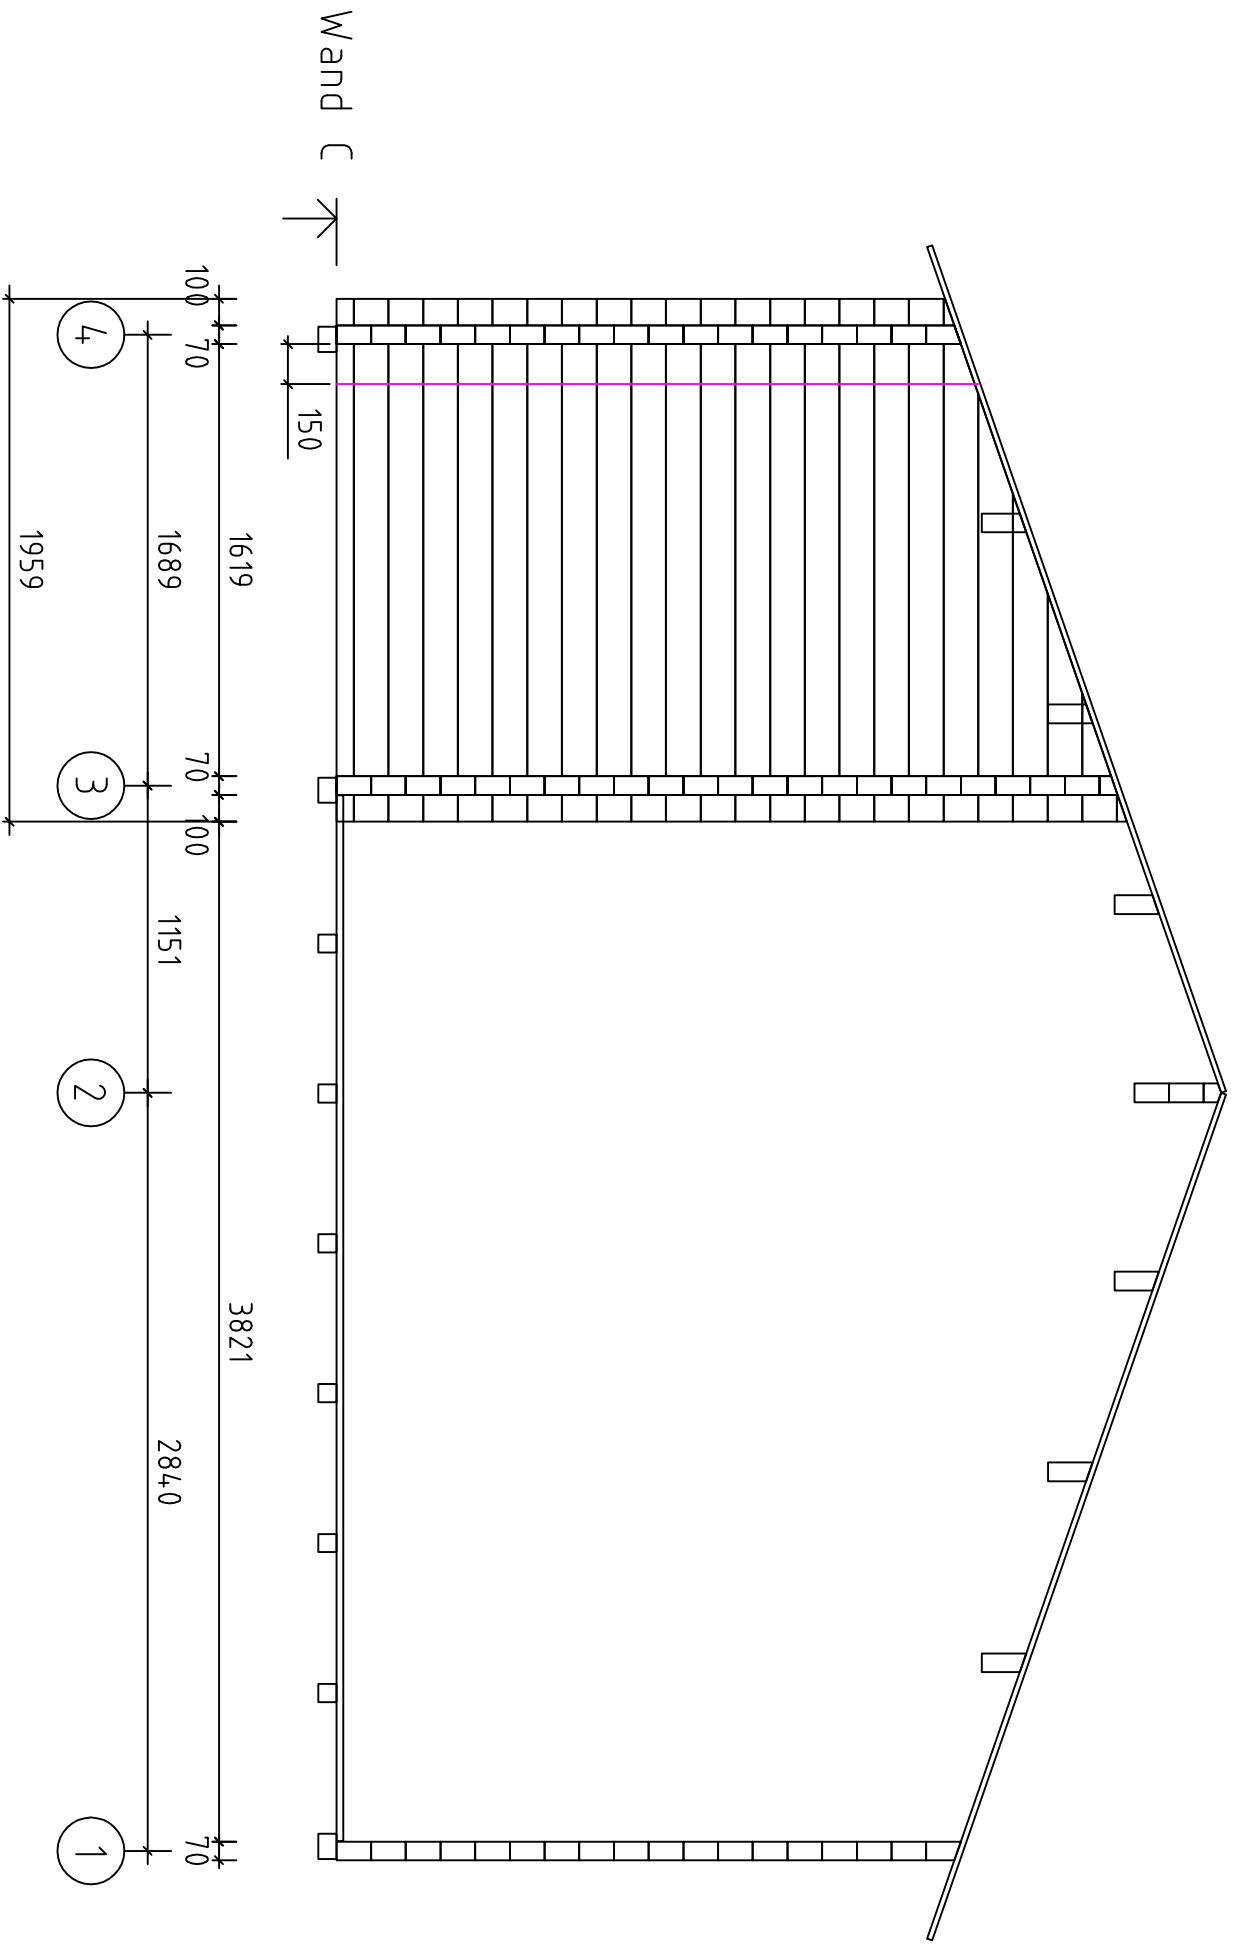

Toledo C//70/19

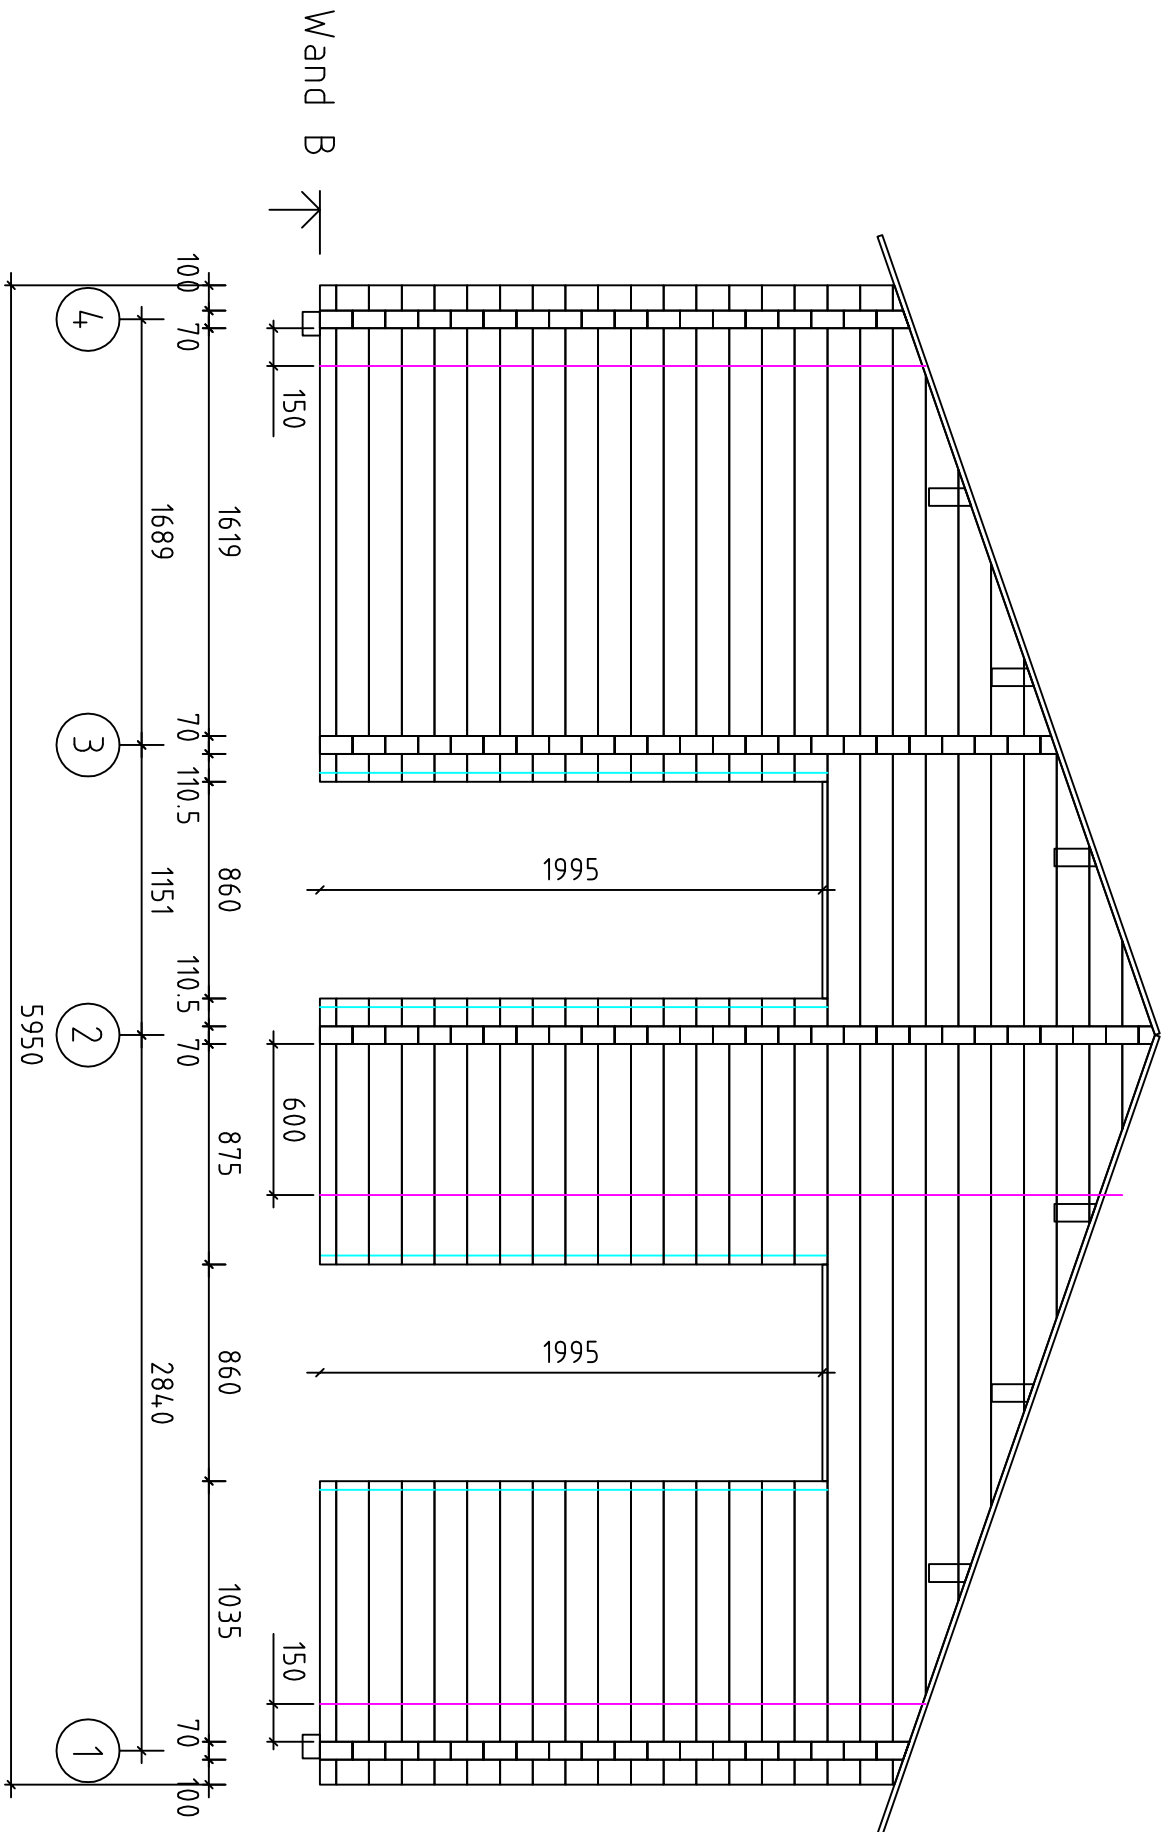


Toledo C//70/19

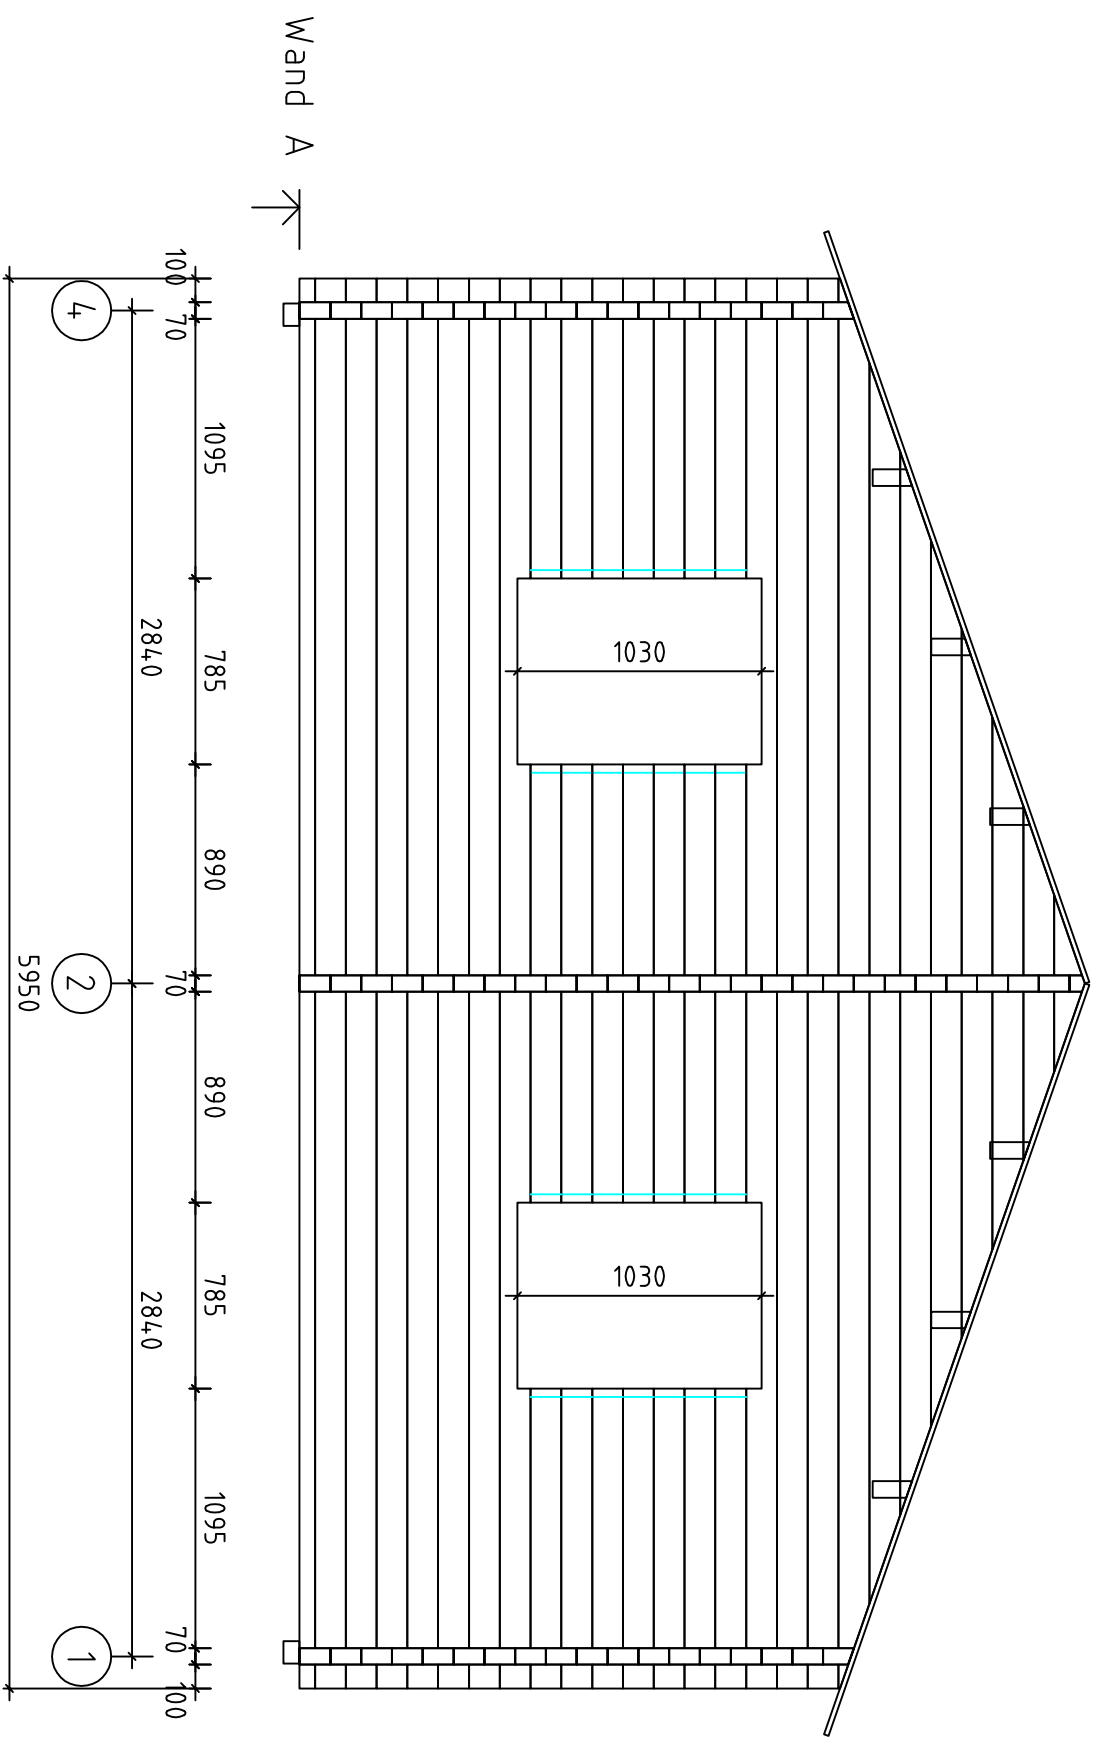

Toledo C//70/19




Wand 1

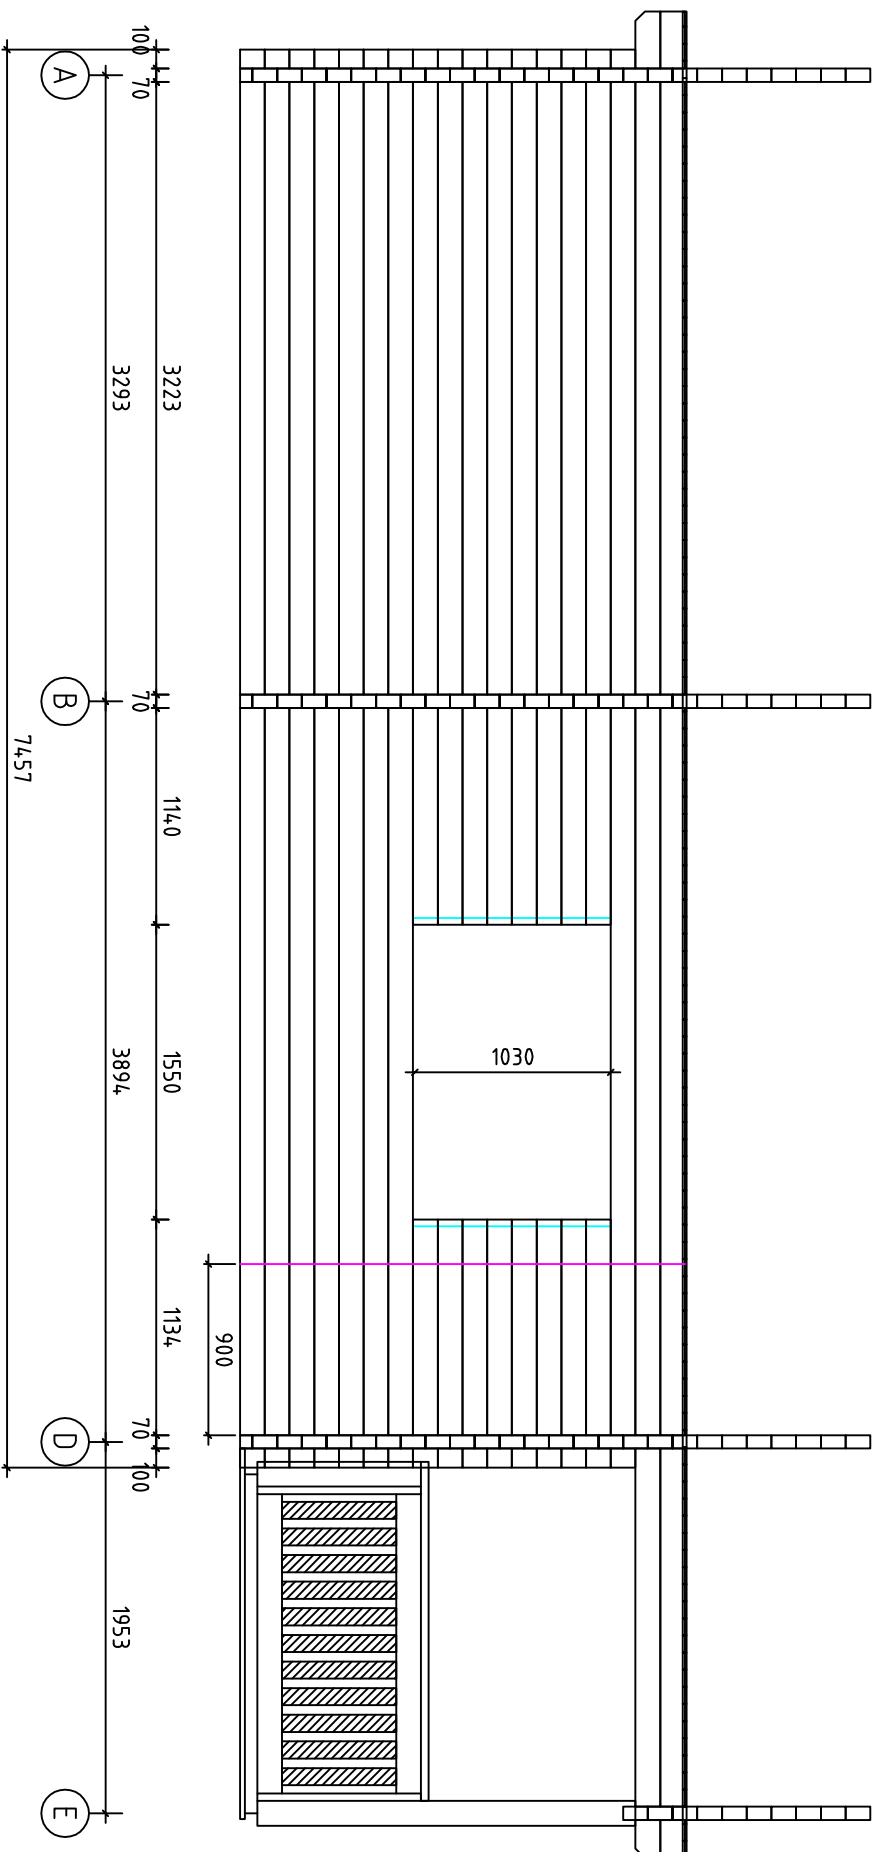


Toledo C//70/19

Wand 2 ↗

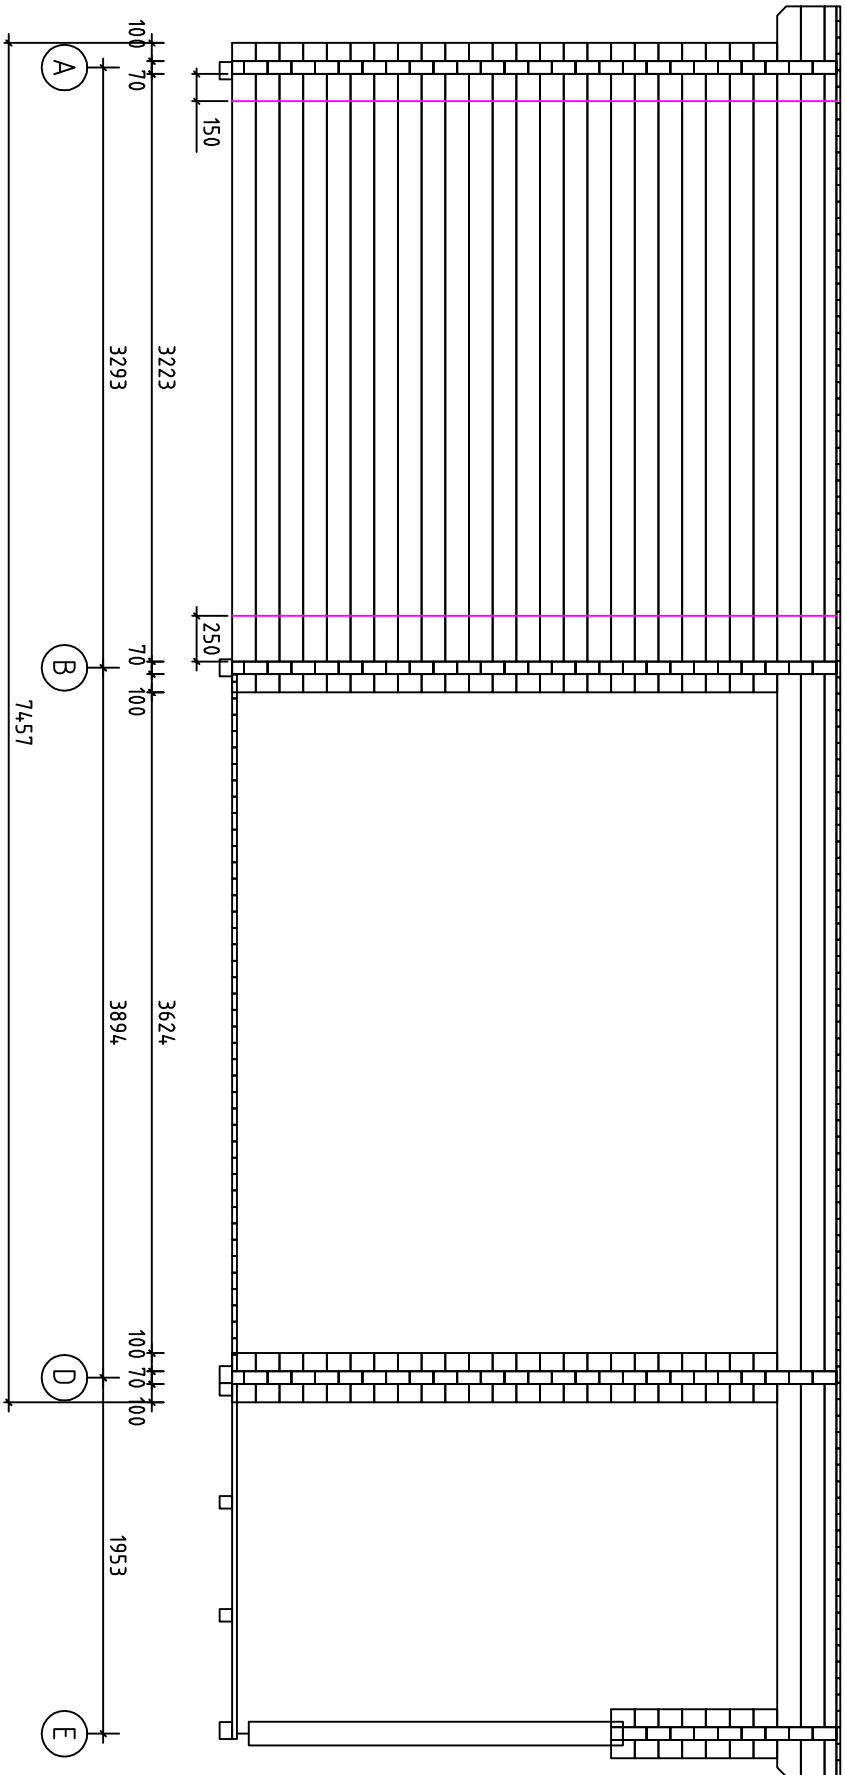


Toledo C//70/19

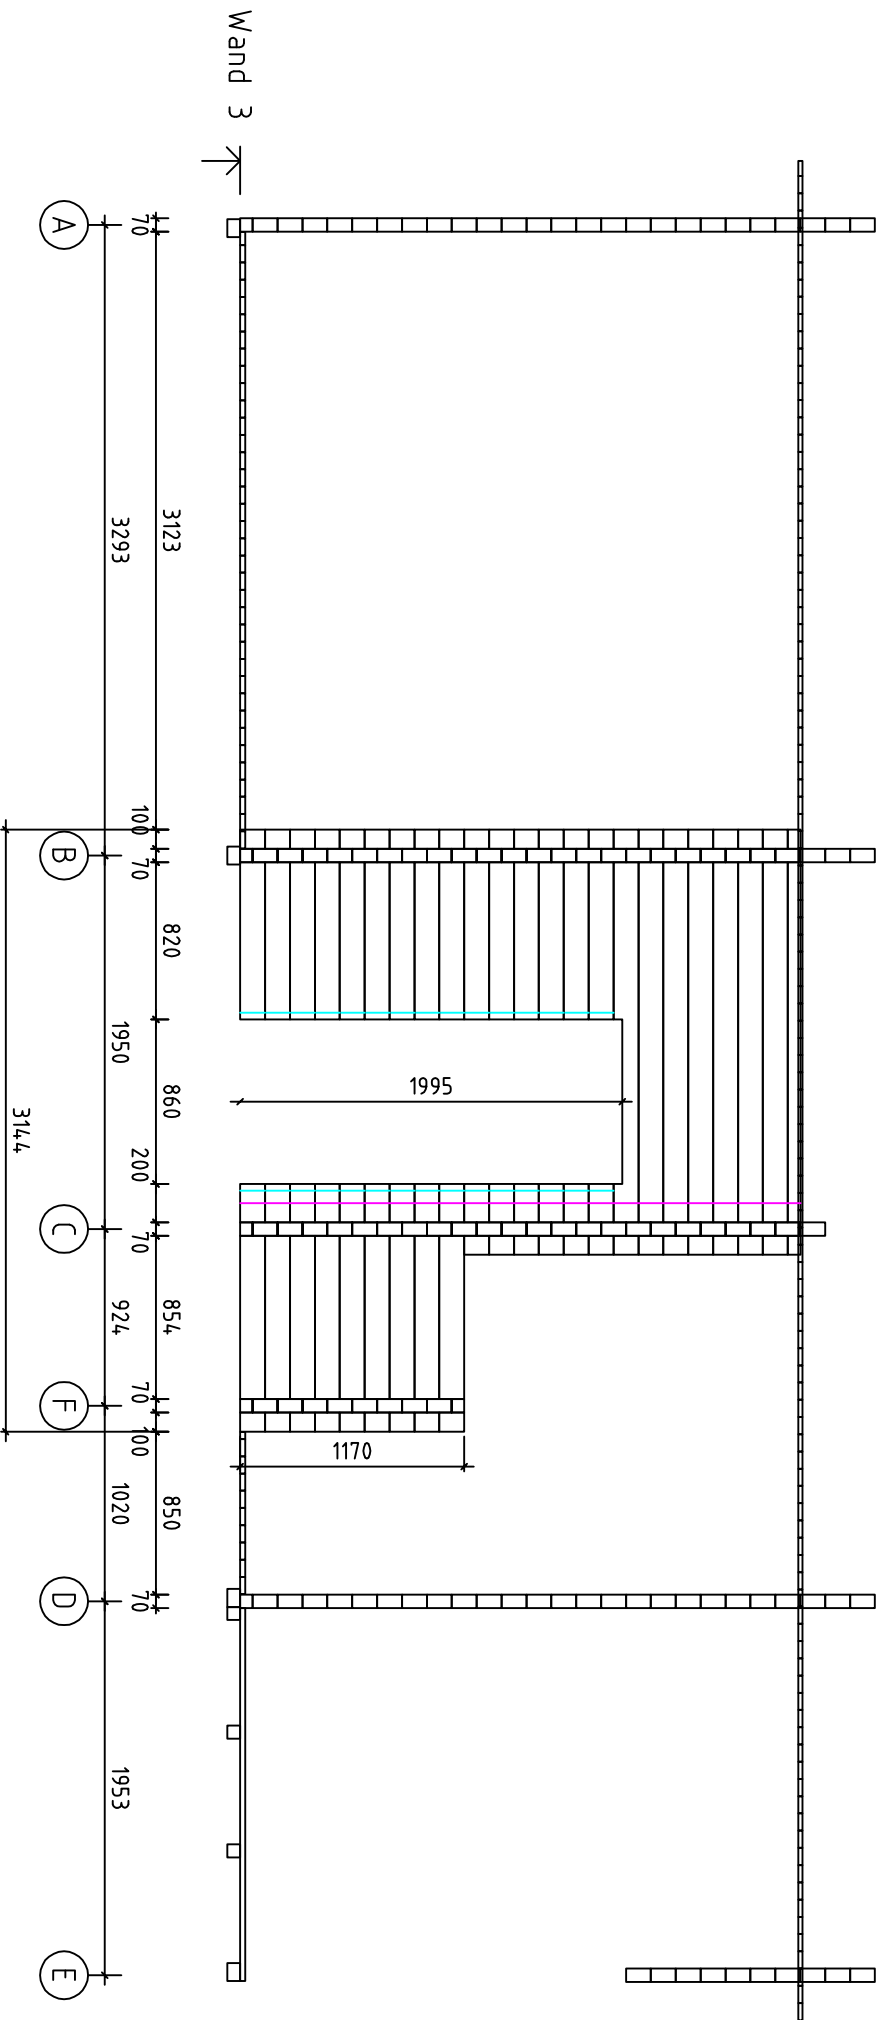


Toledo C//70/19

Wand 4 ↗

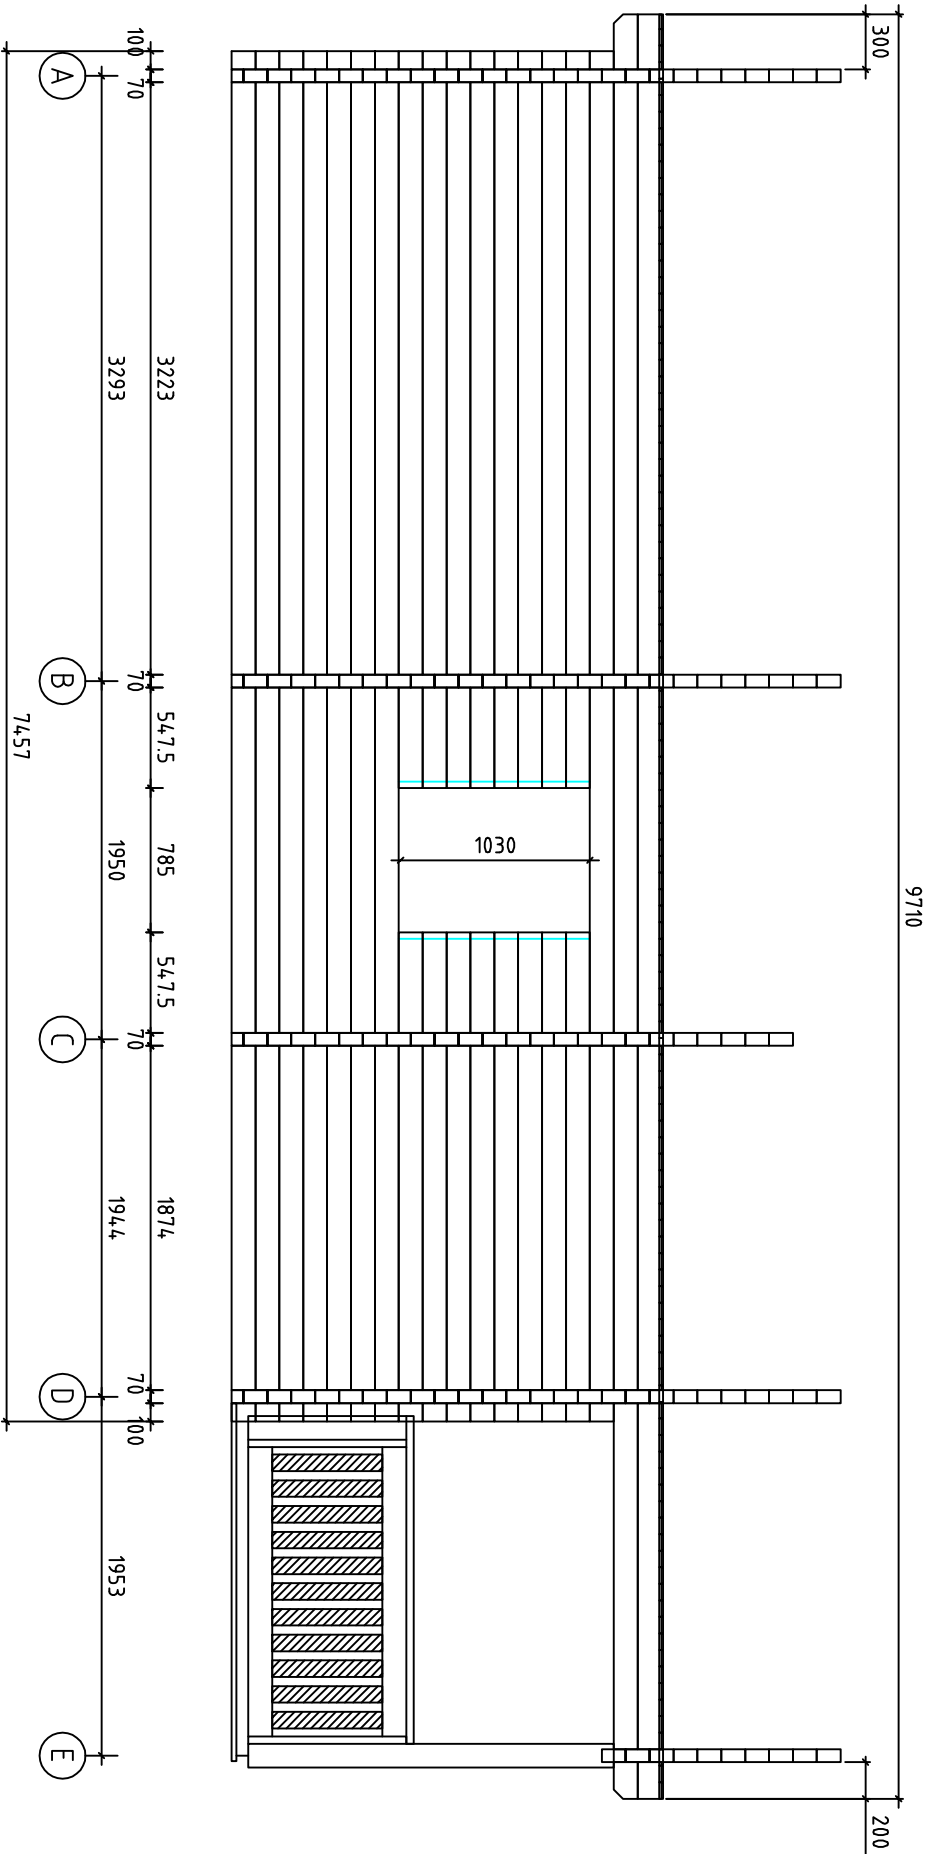


Toledo C//70/19

Fenster 1530x990

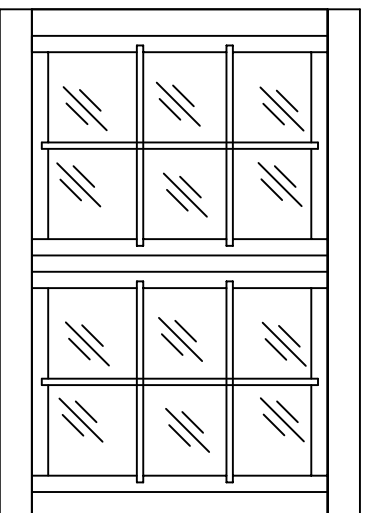

Fenster 765x990

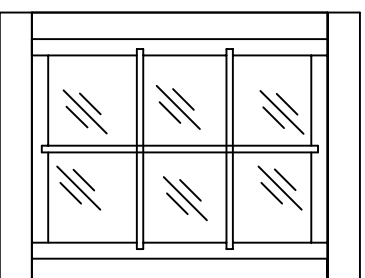

Tür 840x1955

