




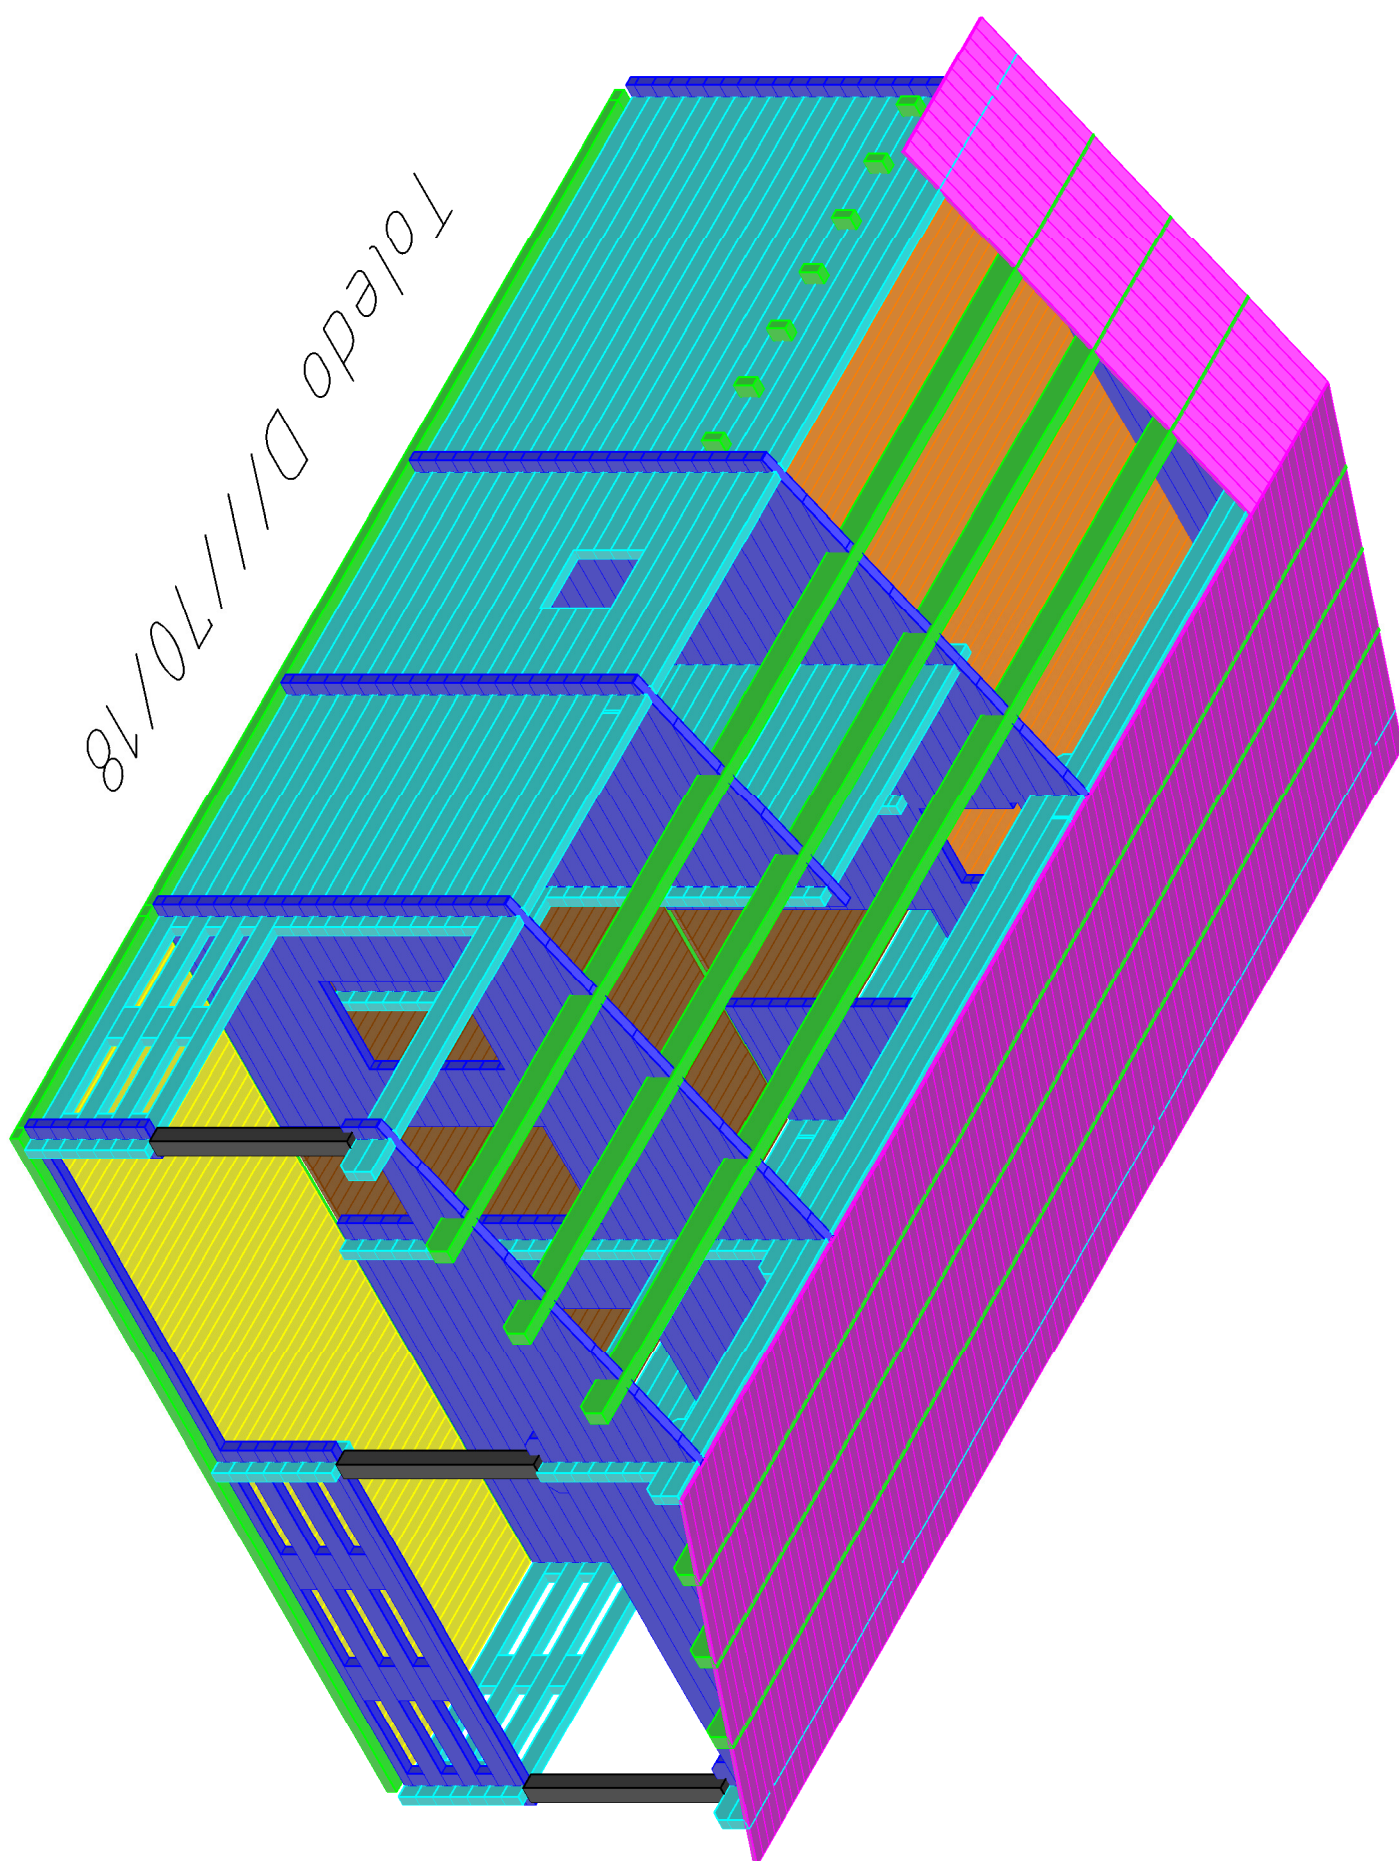

Toledo 01/170/18

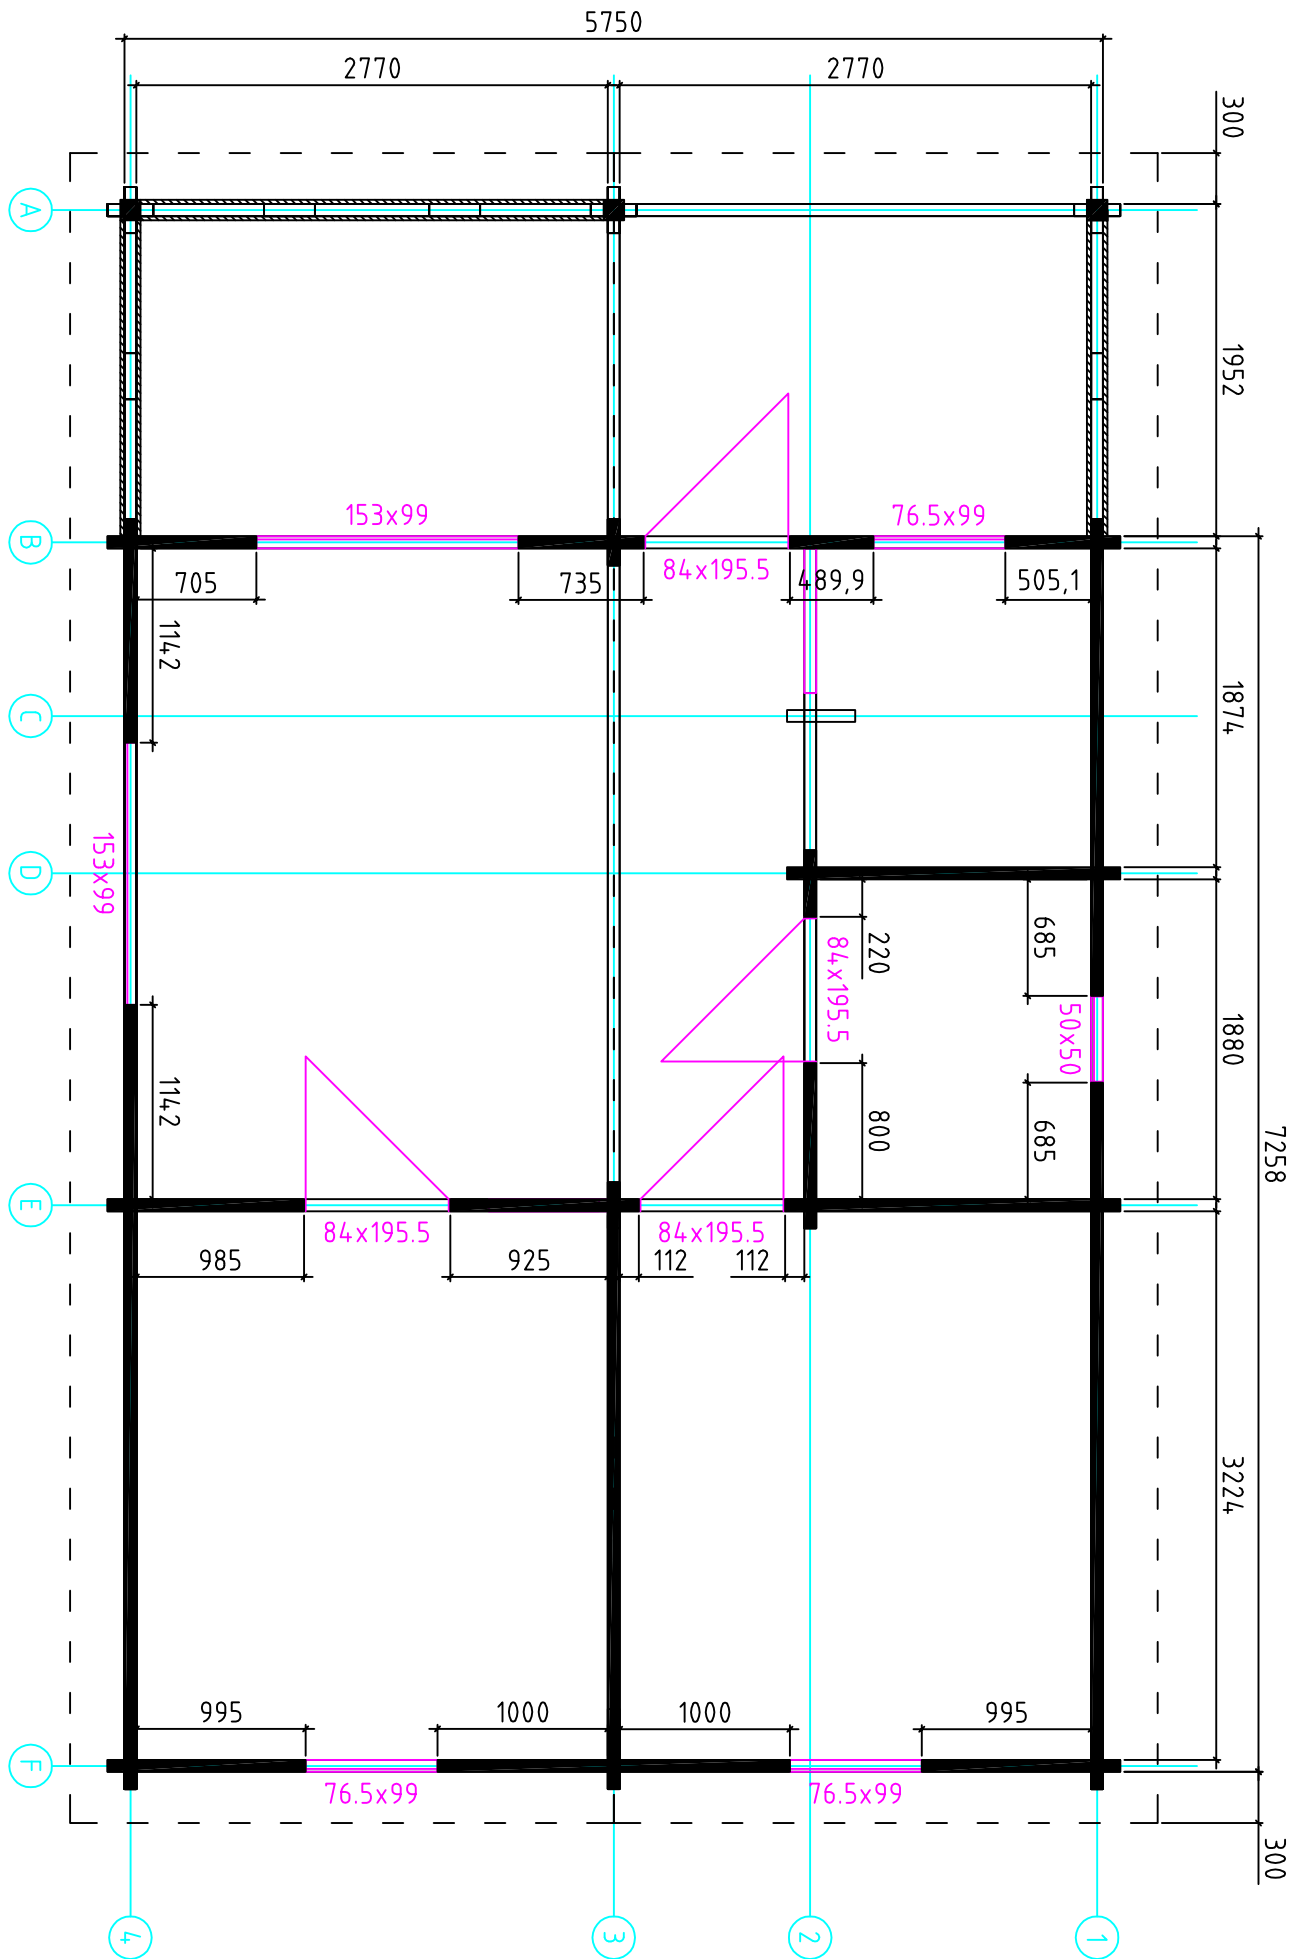


Toledo D///70/18

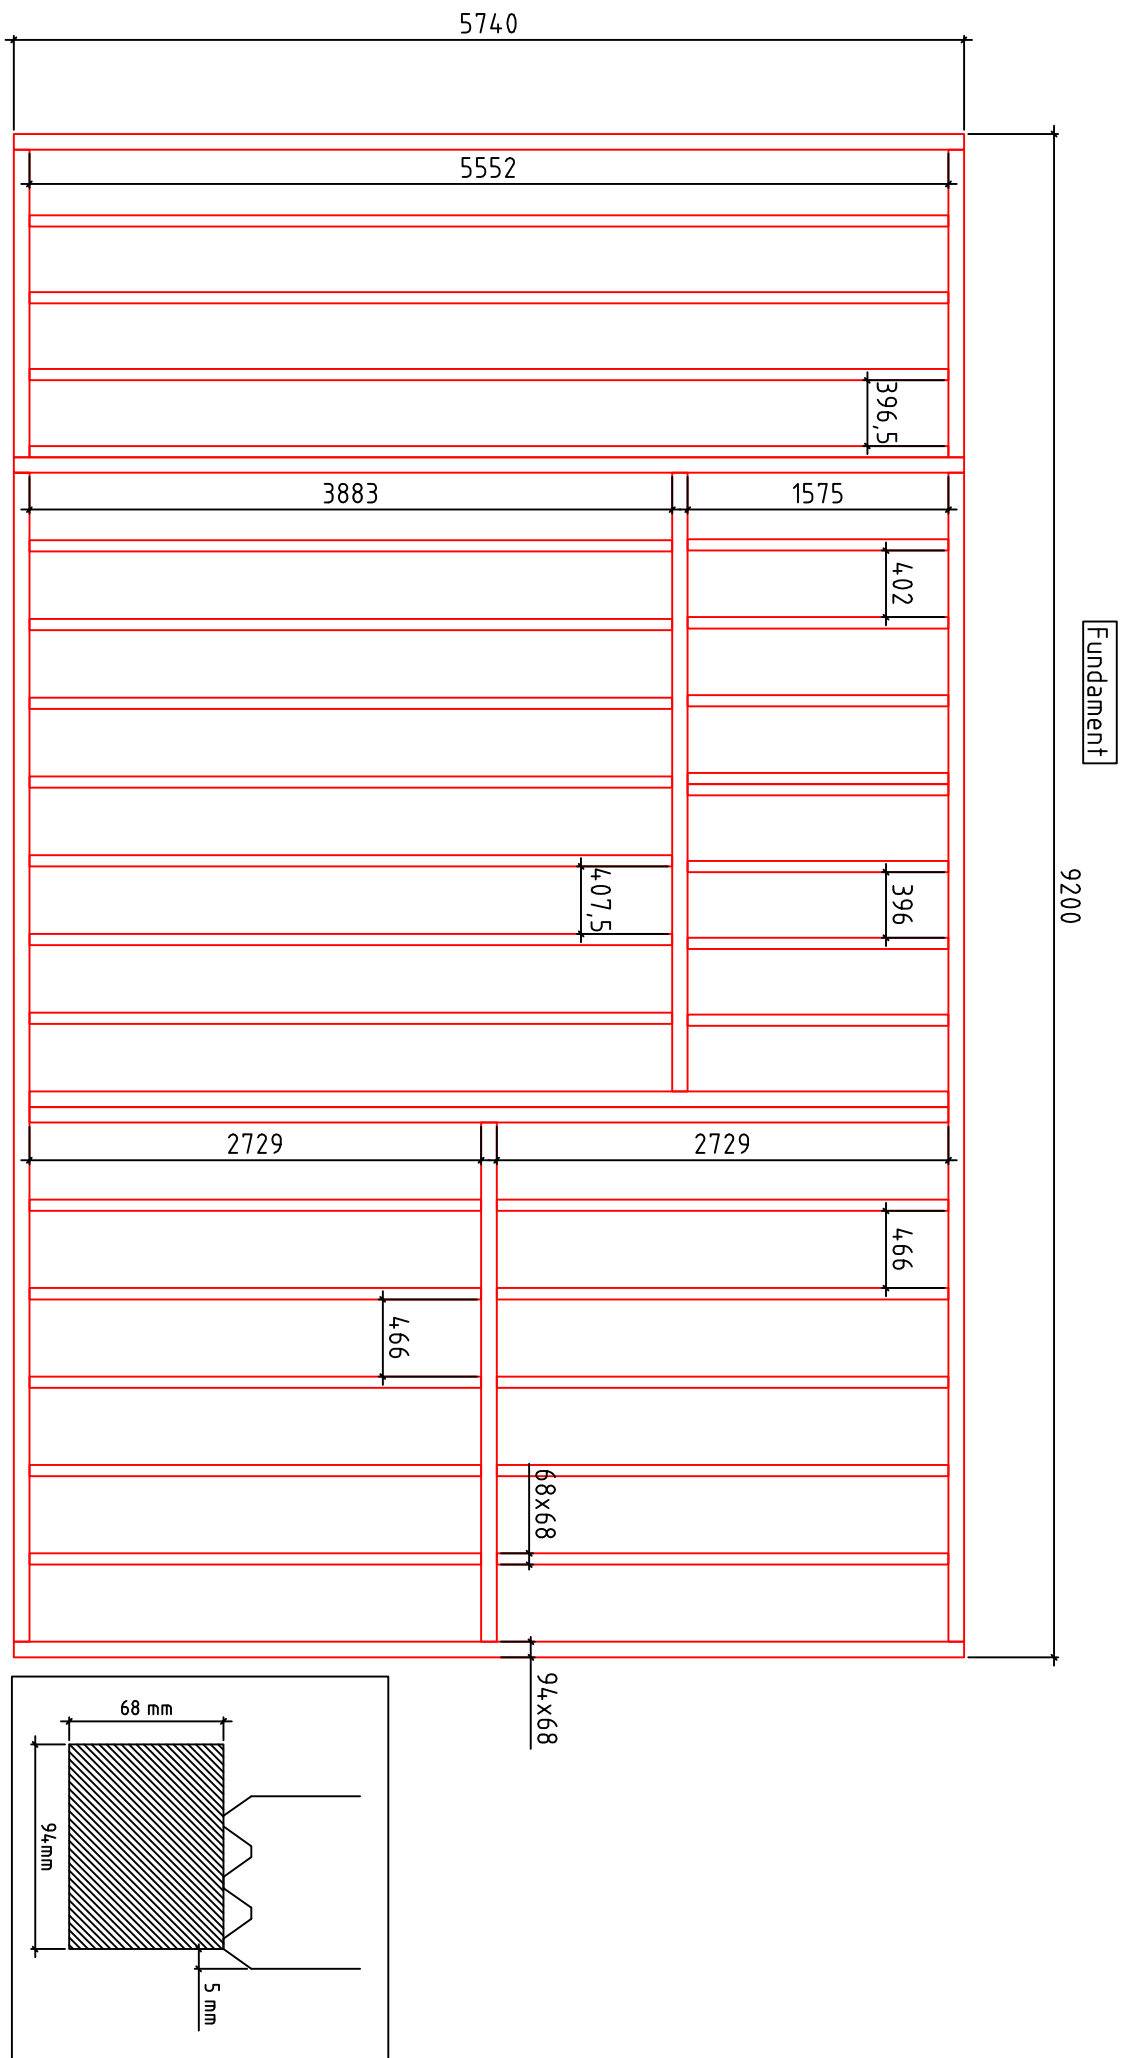





Toledo D///70/18

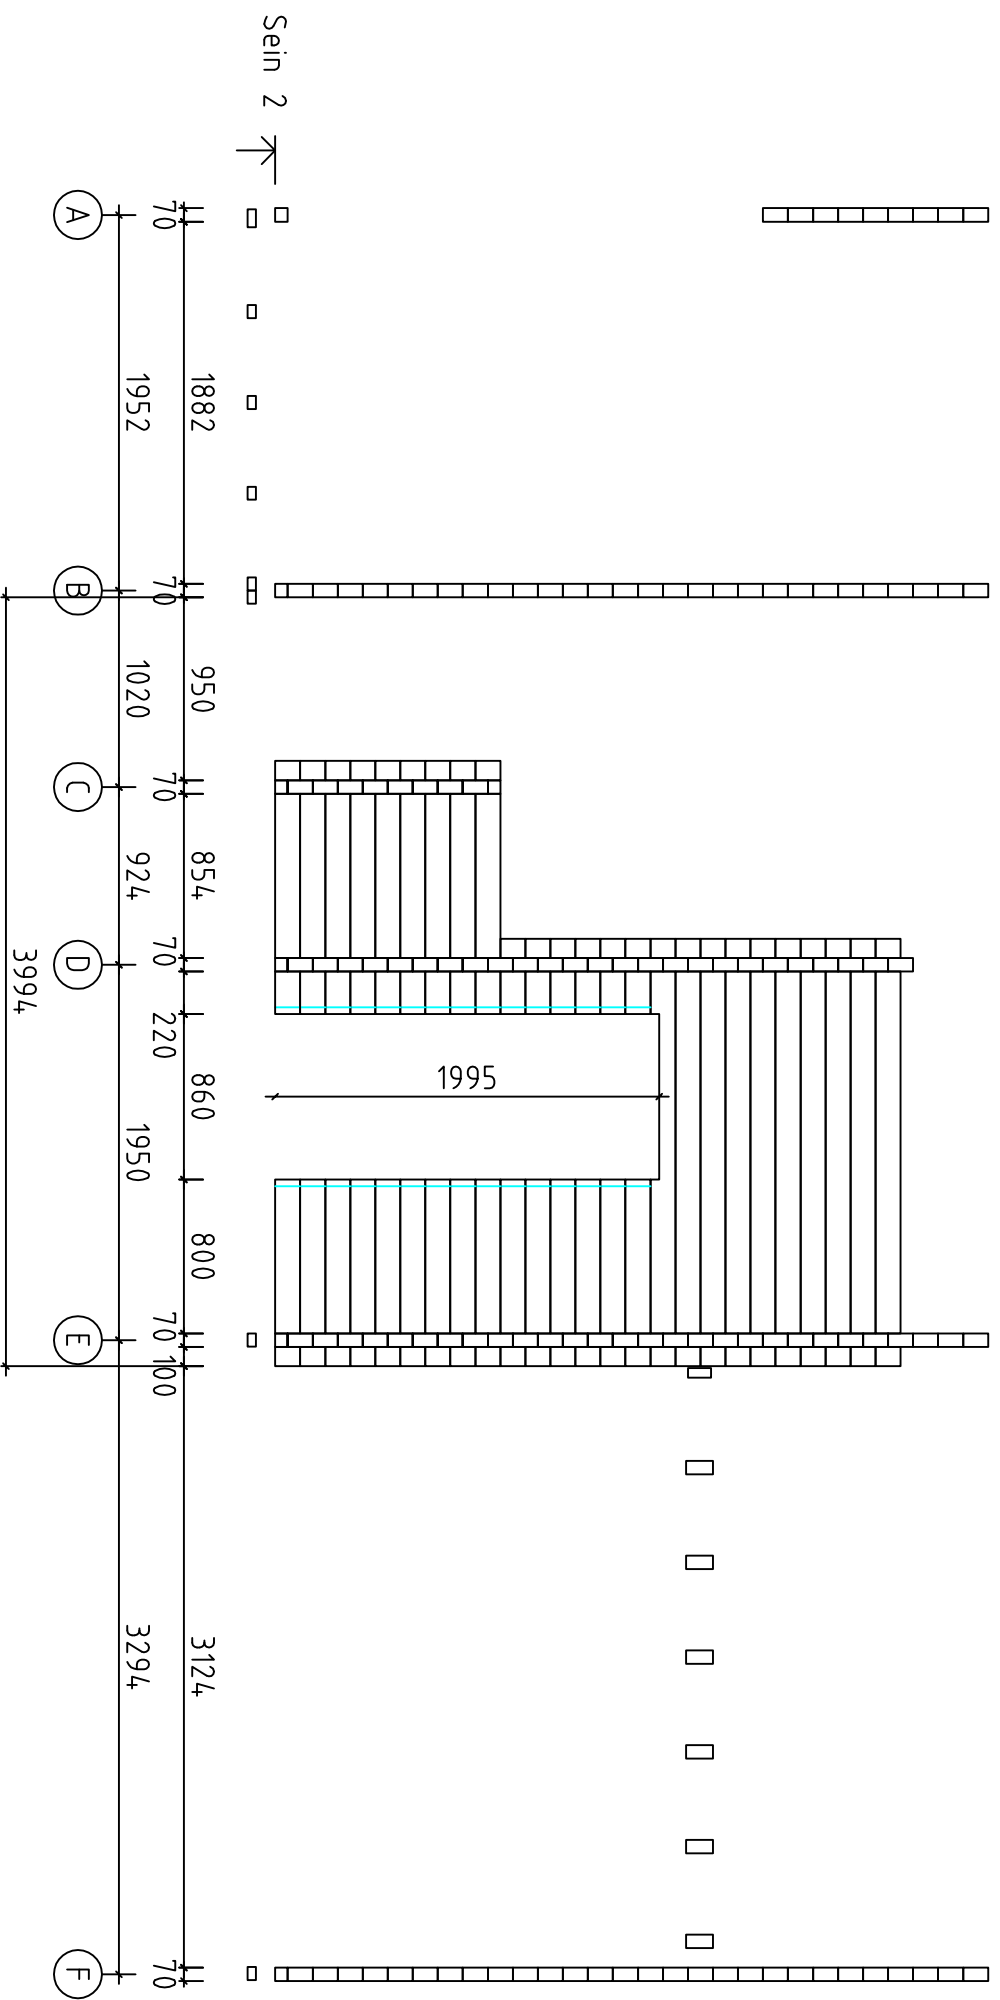



Toledo D///70/18

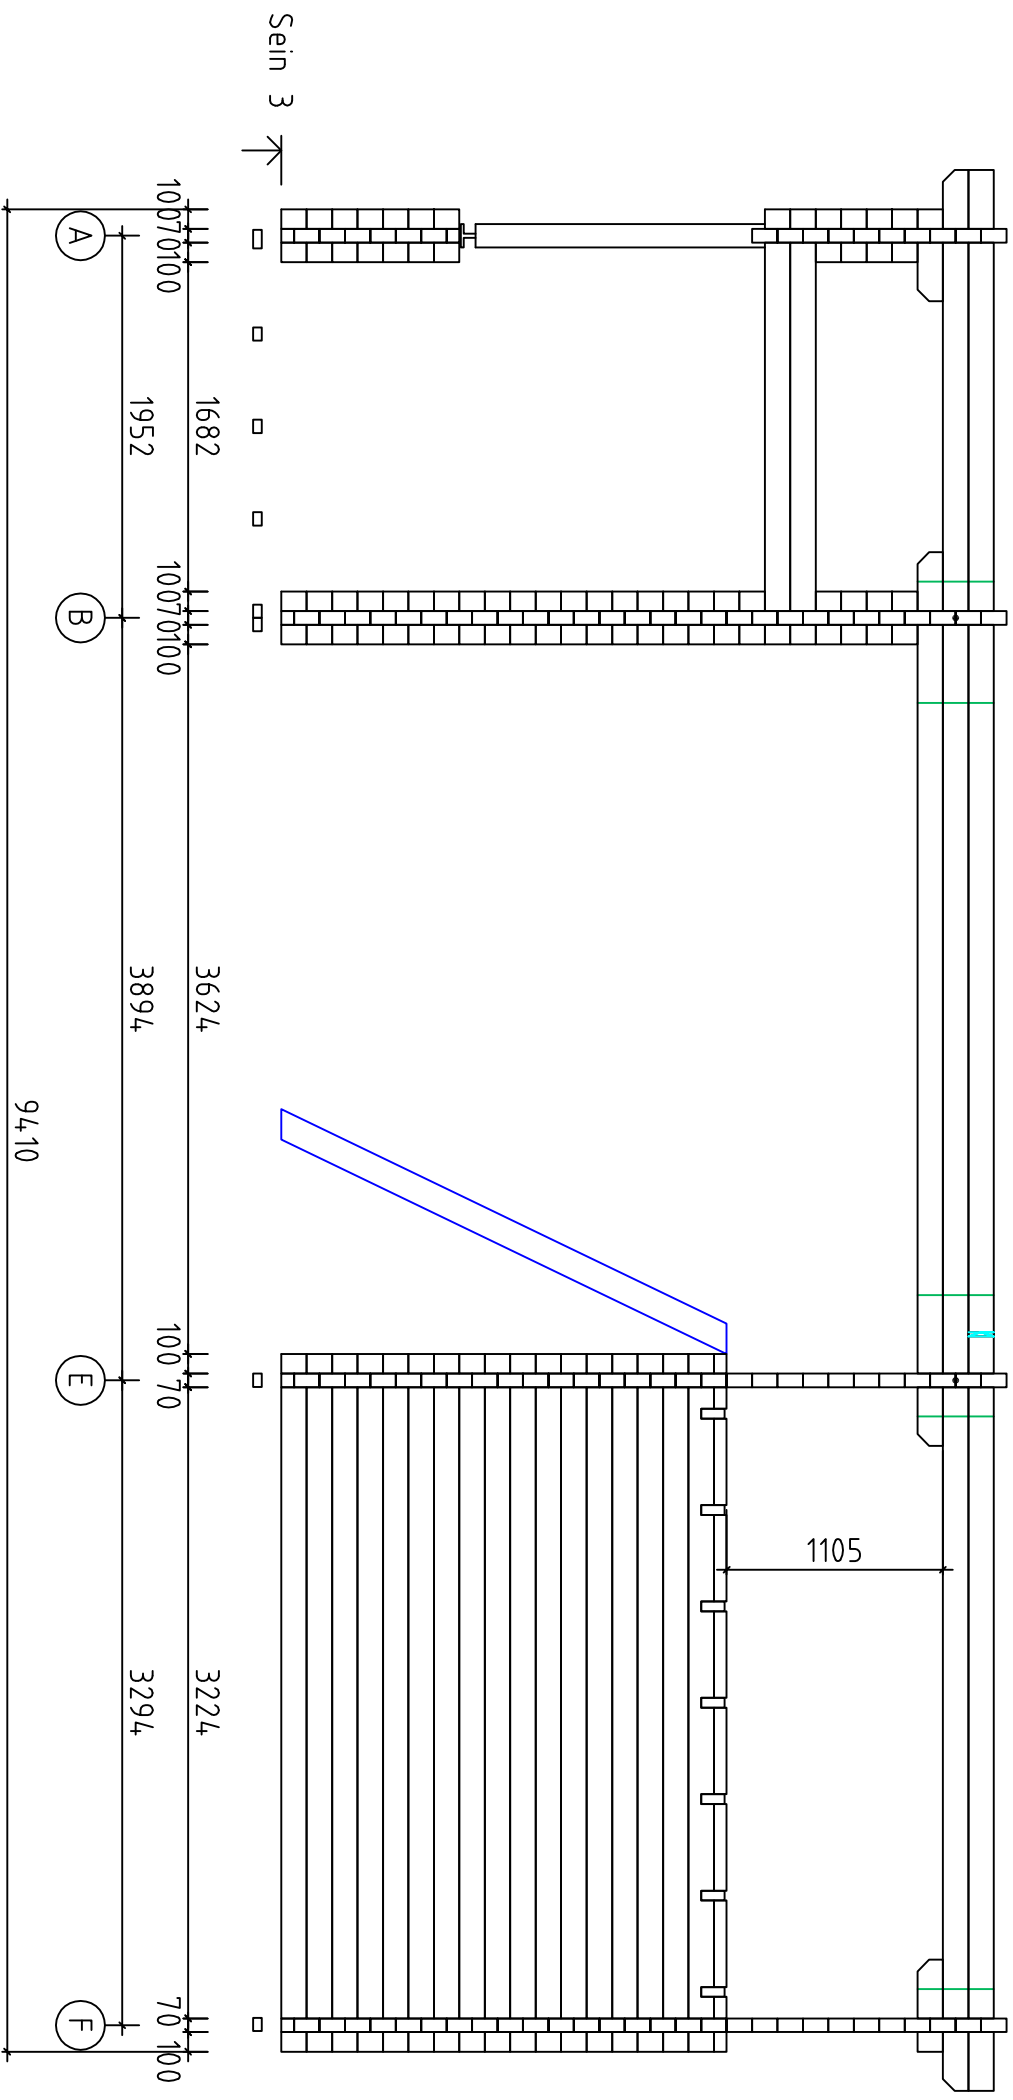

Toledo D///70/18

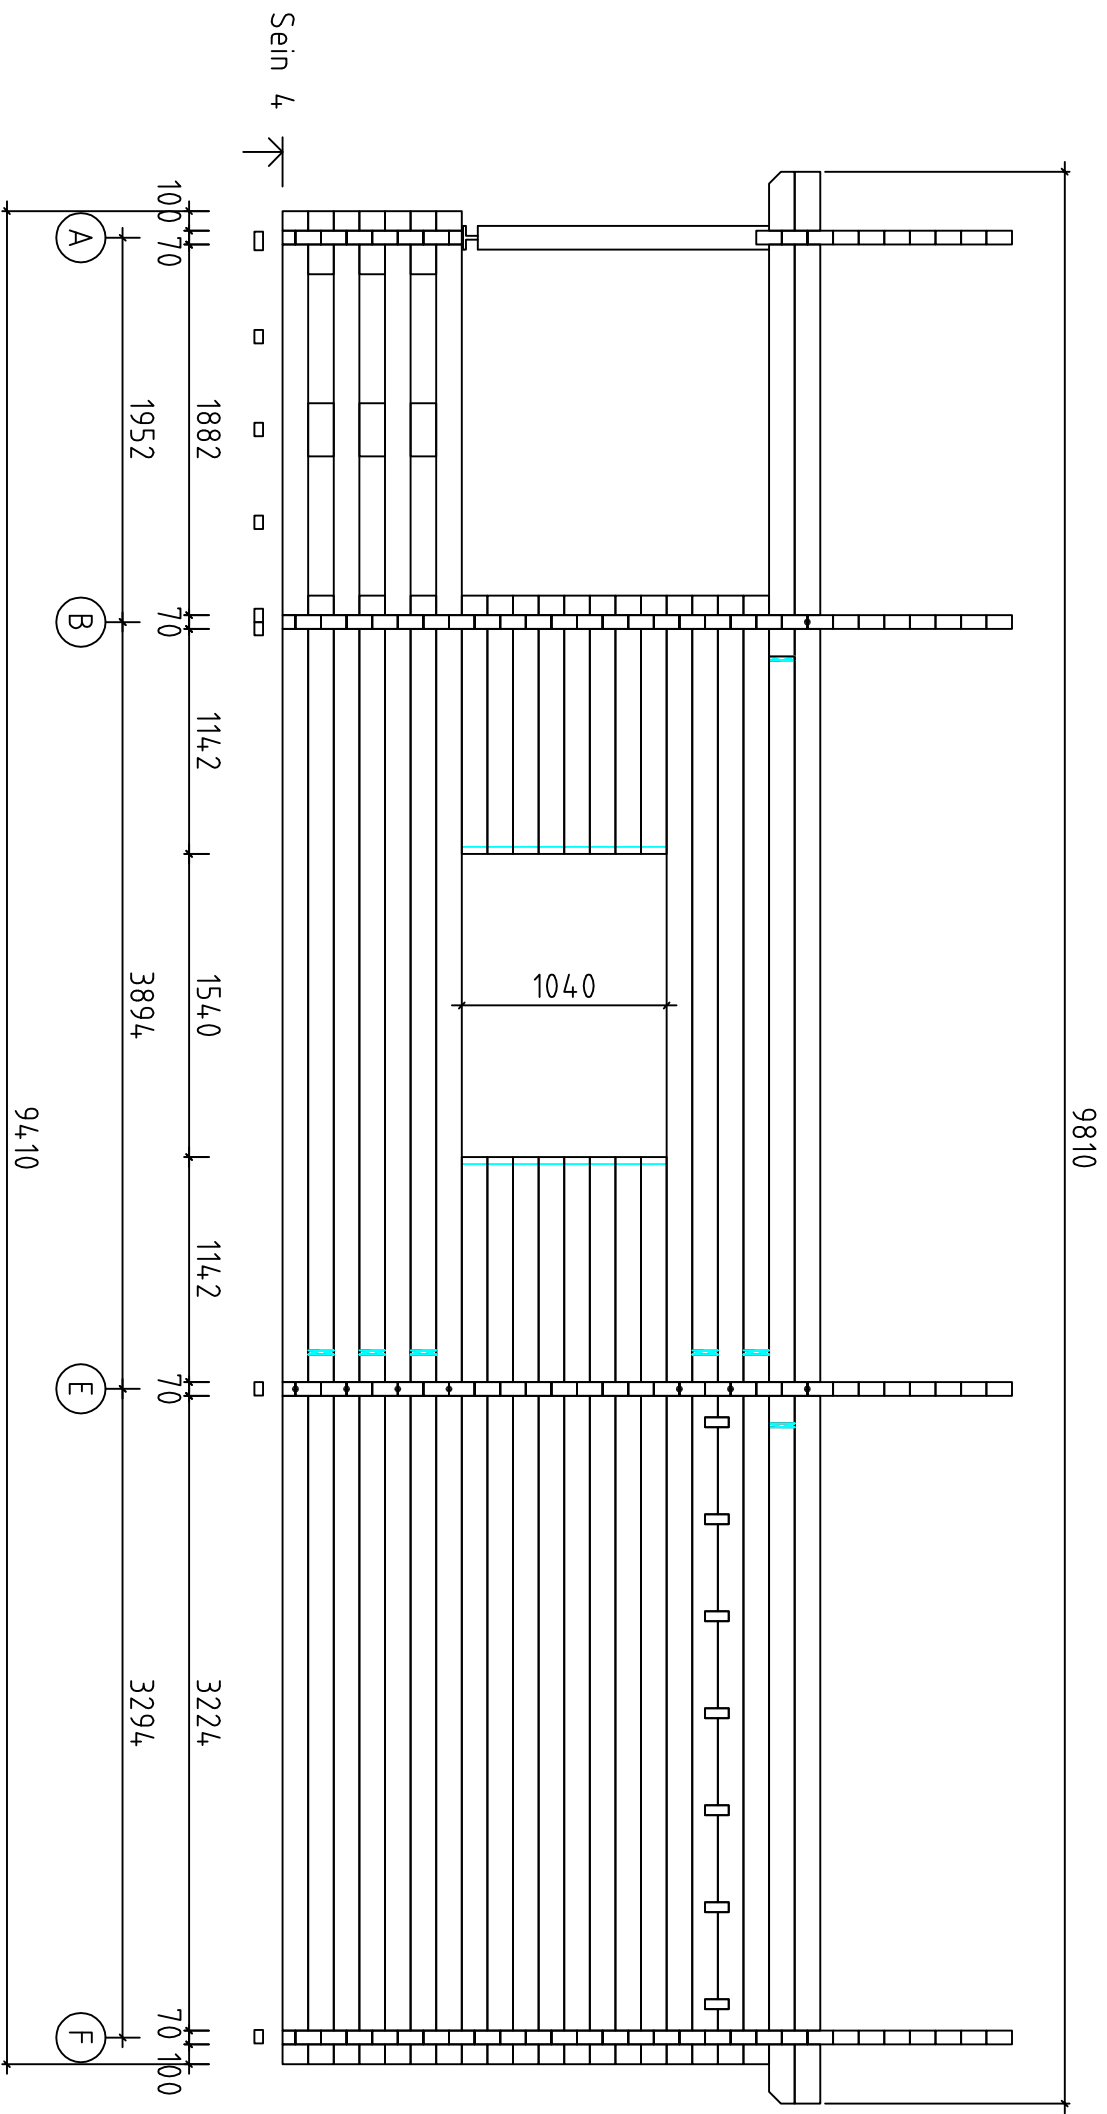


Toledo D///70/18

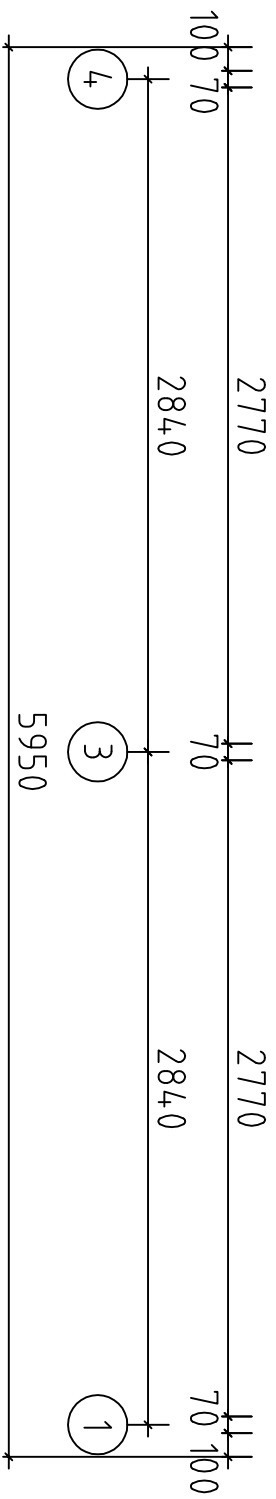
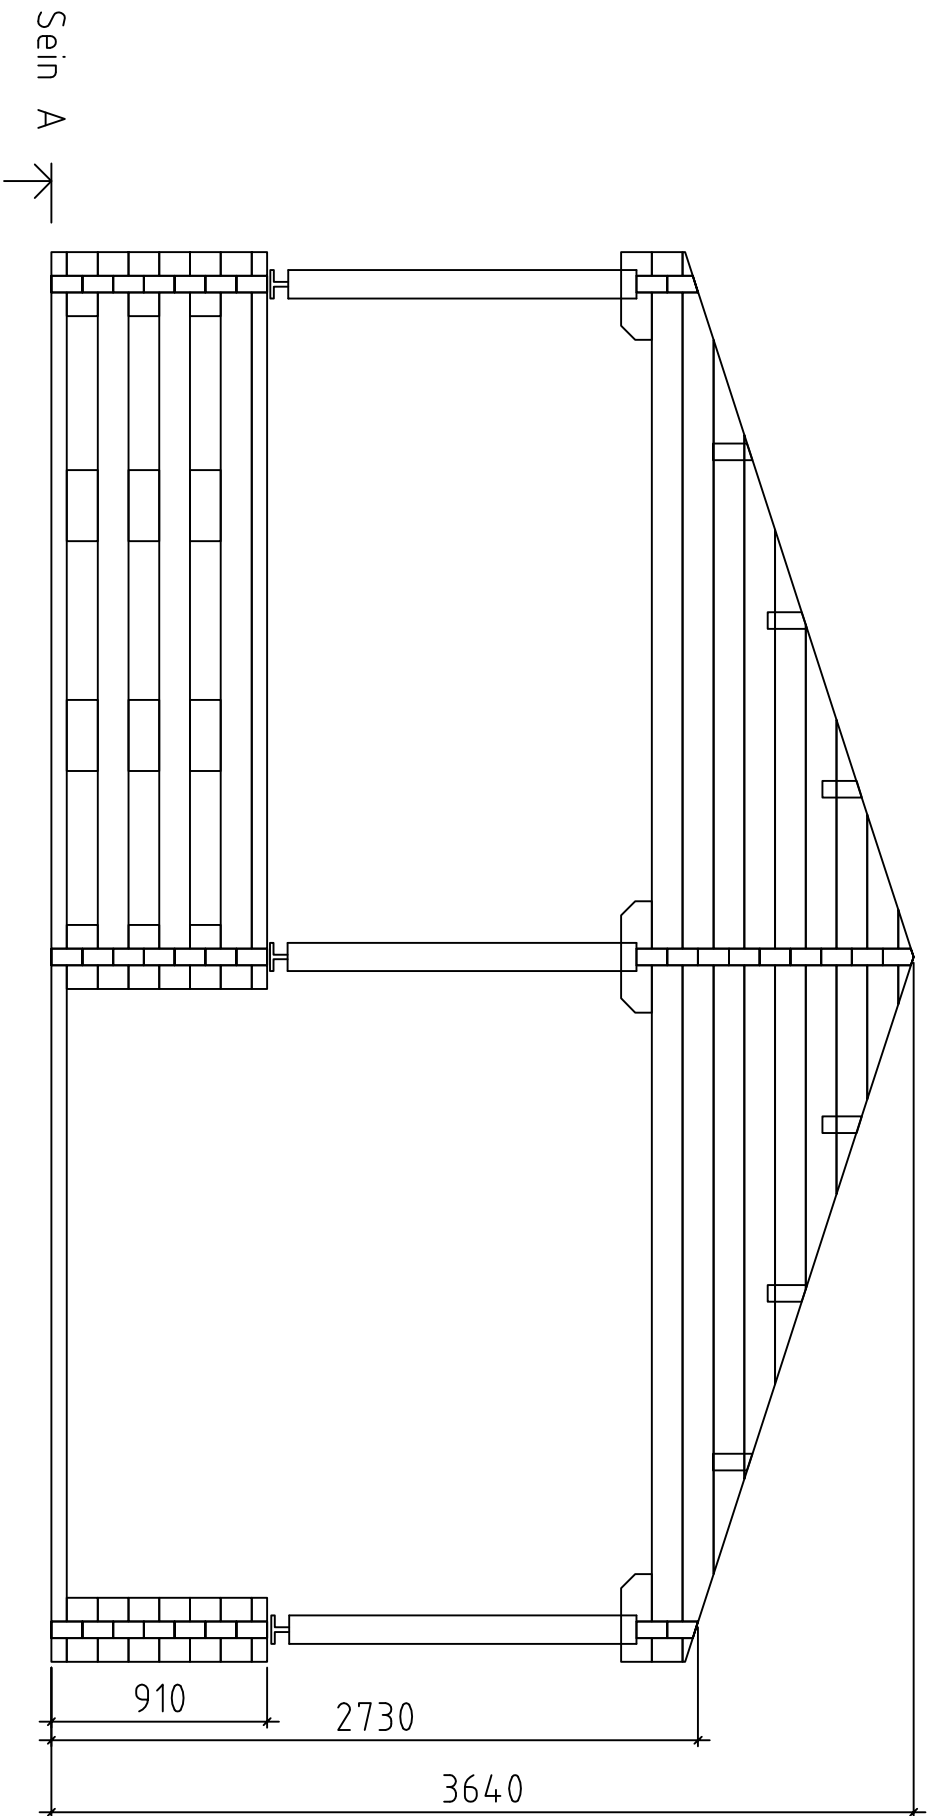


Toledo D///70/18

Sein B

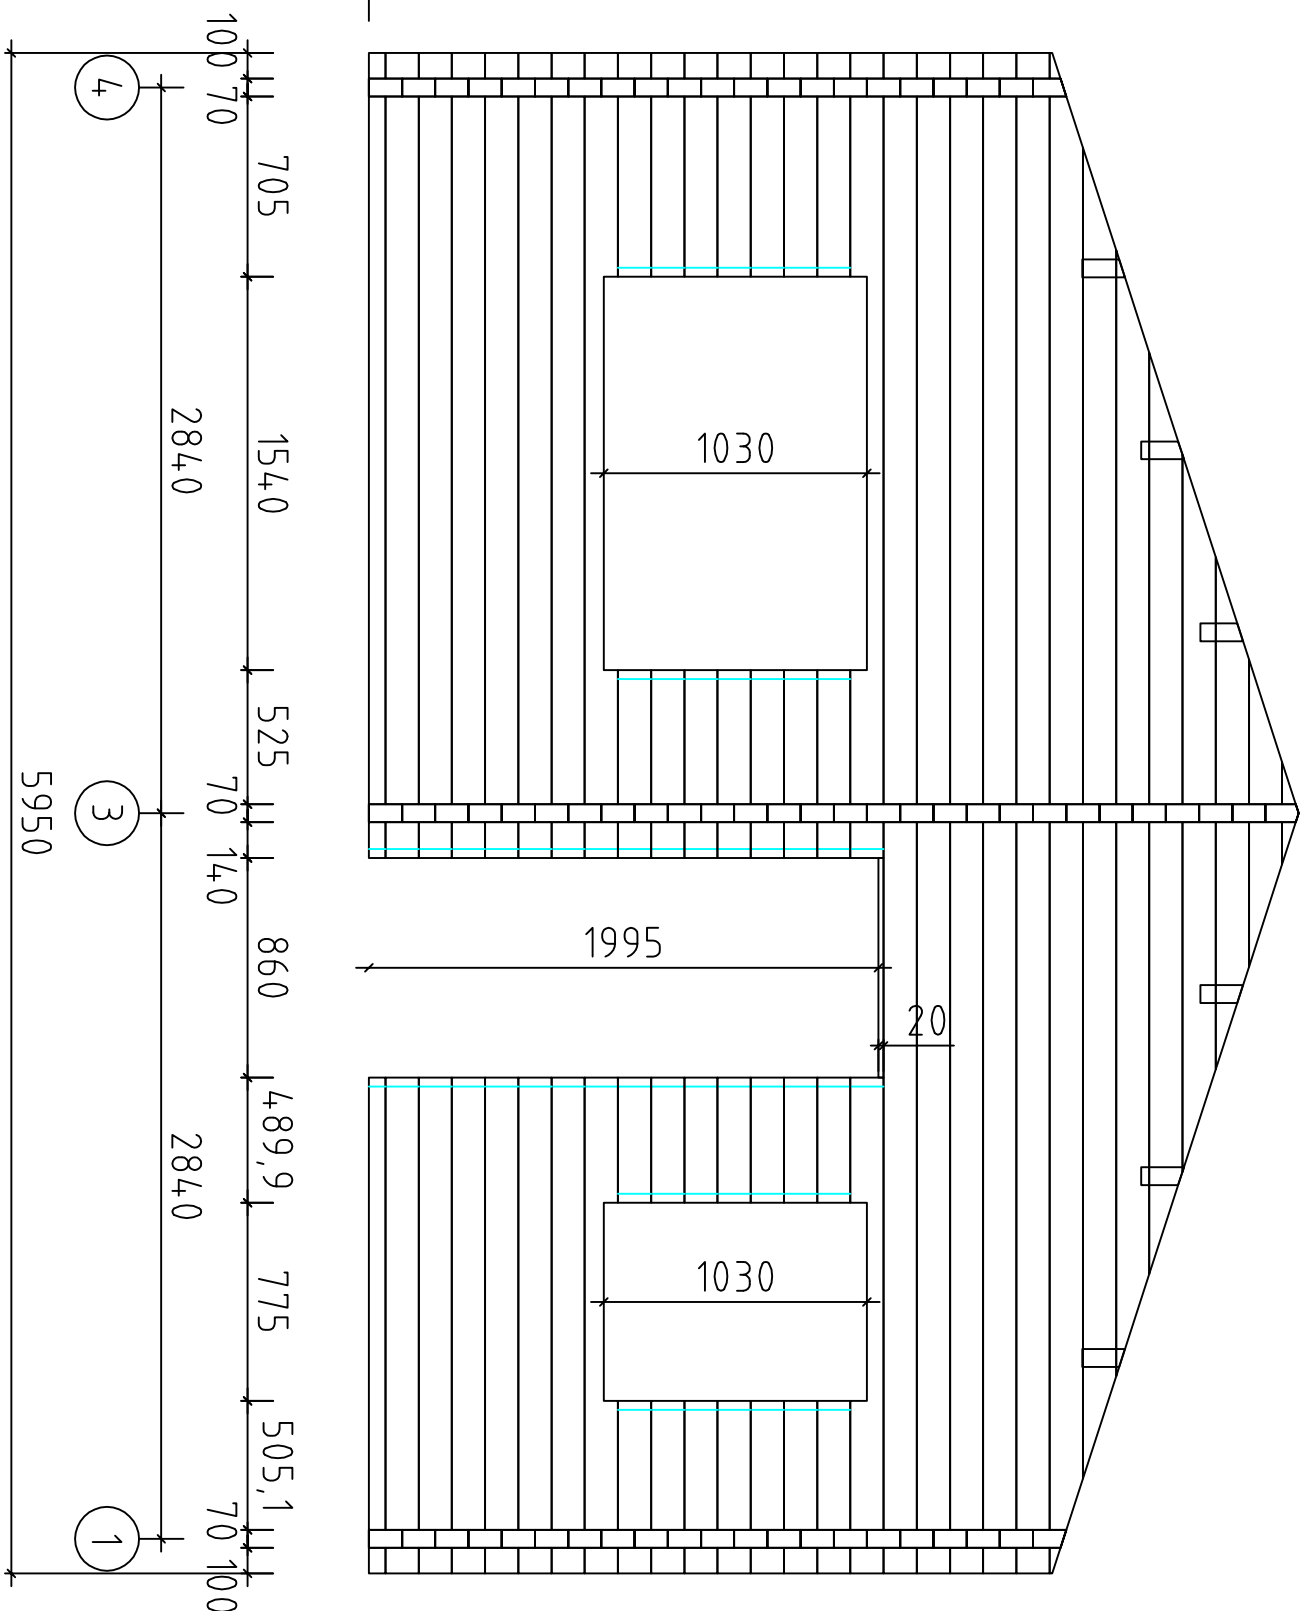


Toledo D///70/18

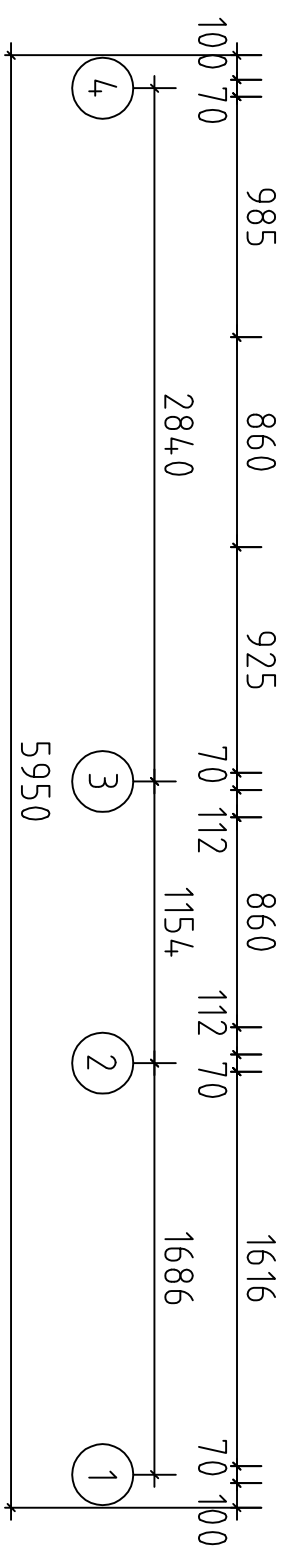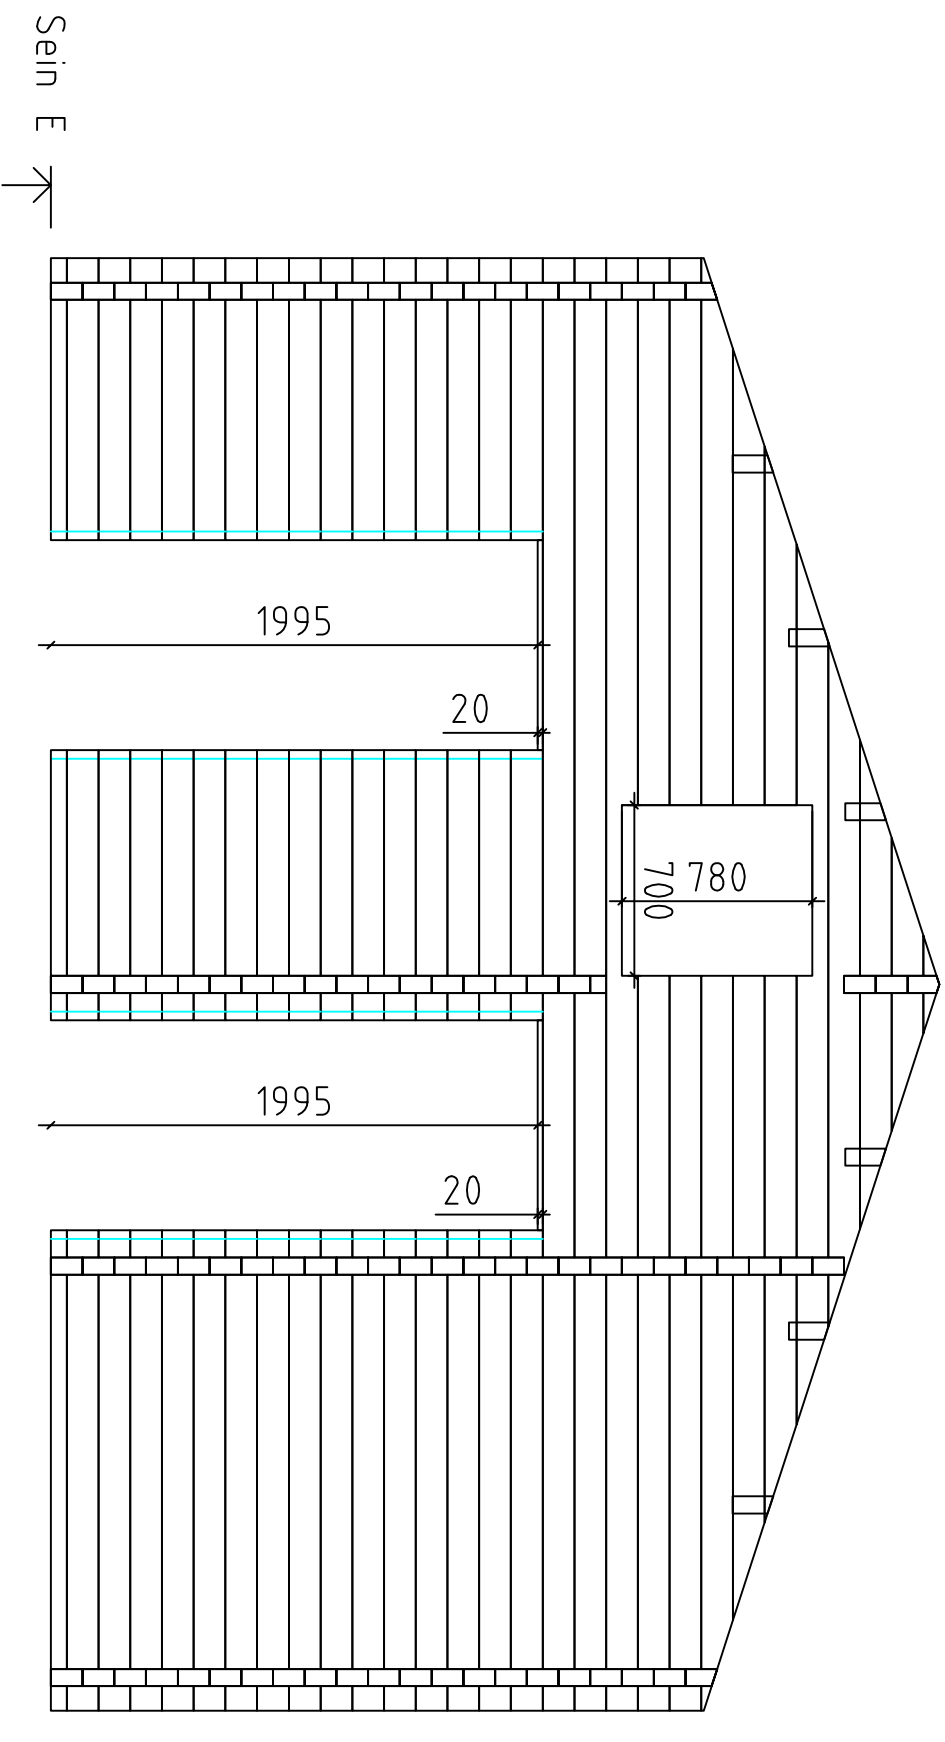


Toledo D///70/18

Sein F

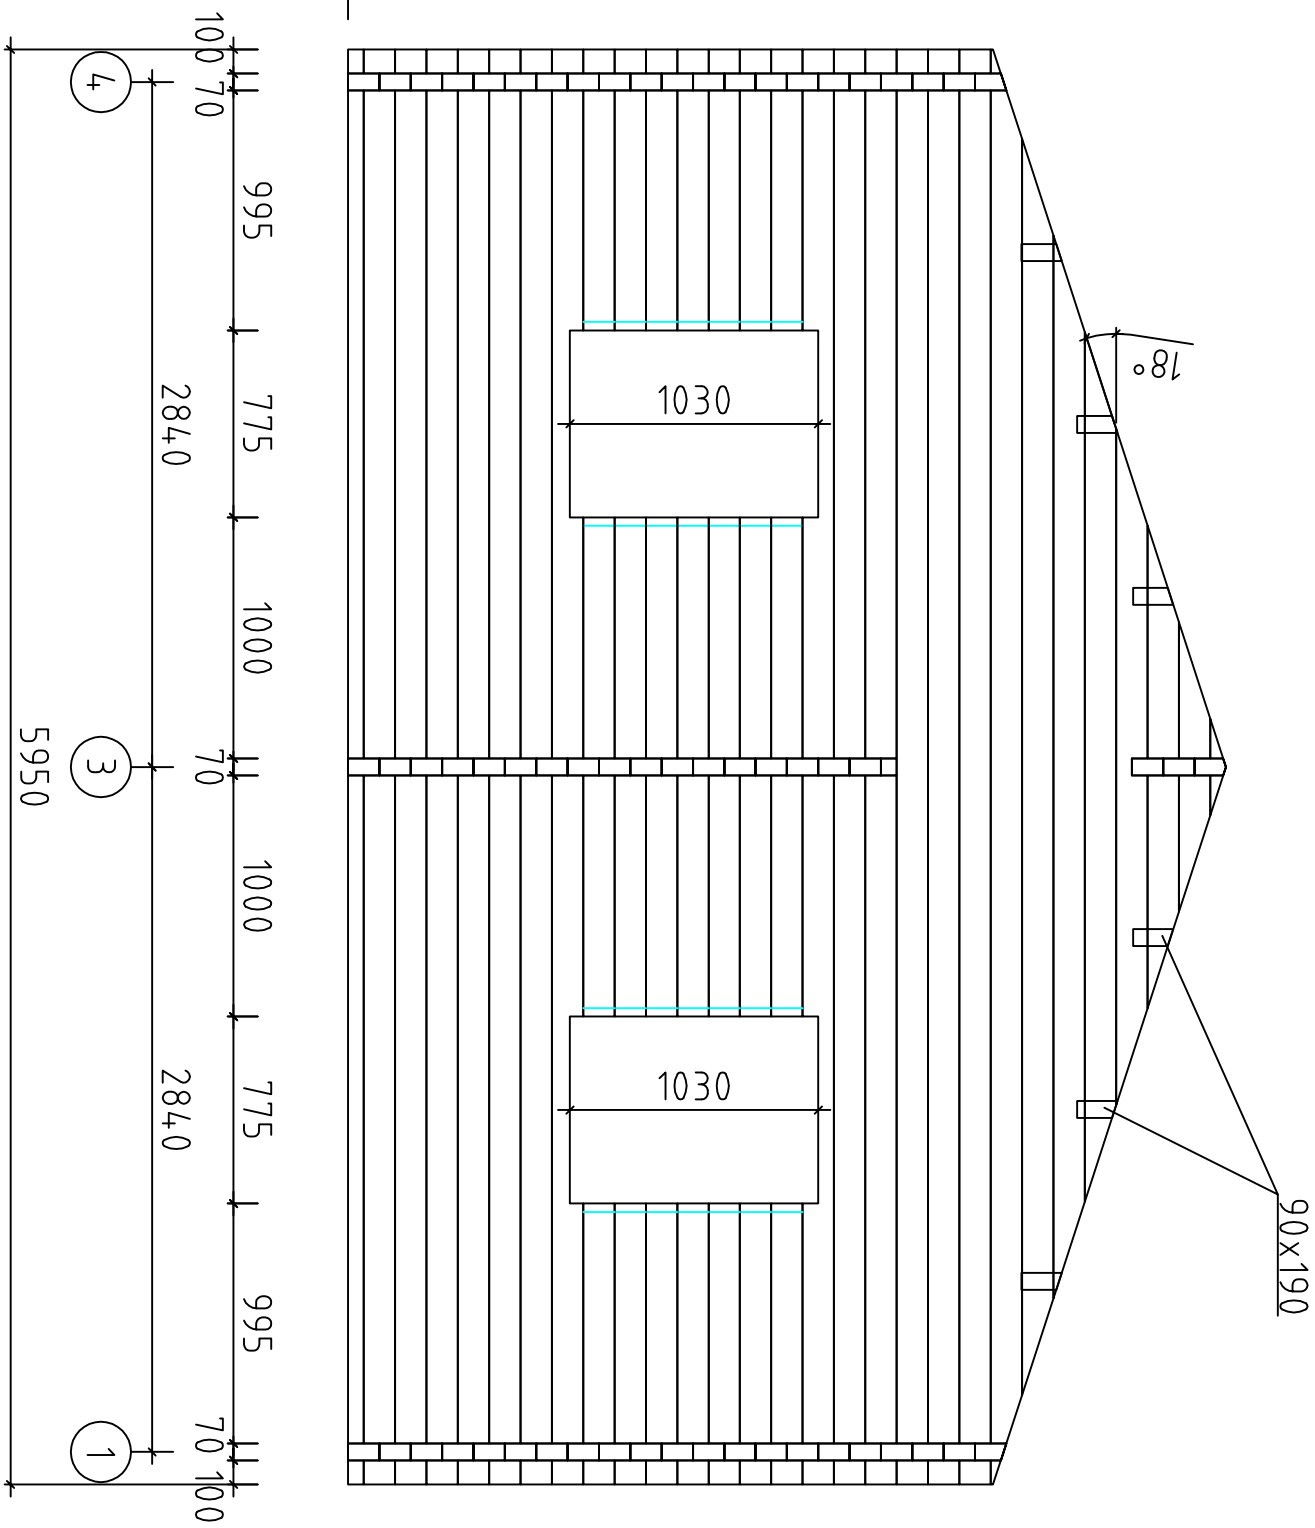


Toledo D///70/18

"AB"

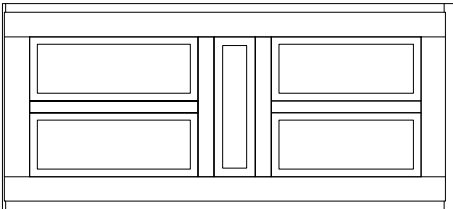


Tür 840x1955 (Lengi mööt)

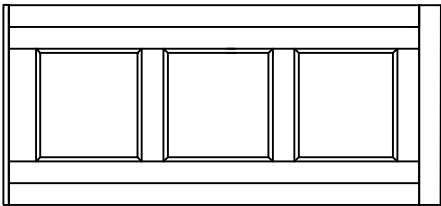


"BC"

Fenster 765x990 (lengi mööt)

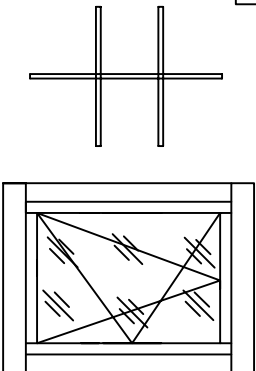

"BC"

Fenster 1530x990 (lengi mööt)

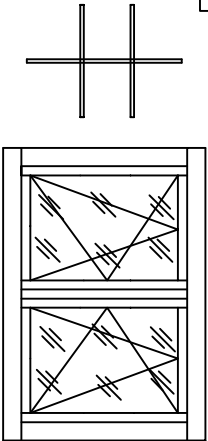

Fenster 500x500 (lengi mööt)

